



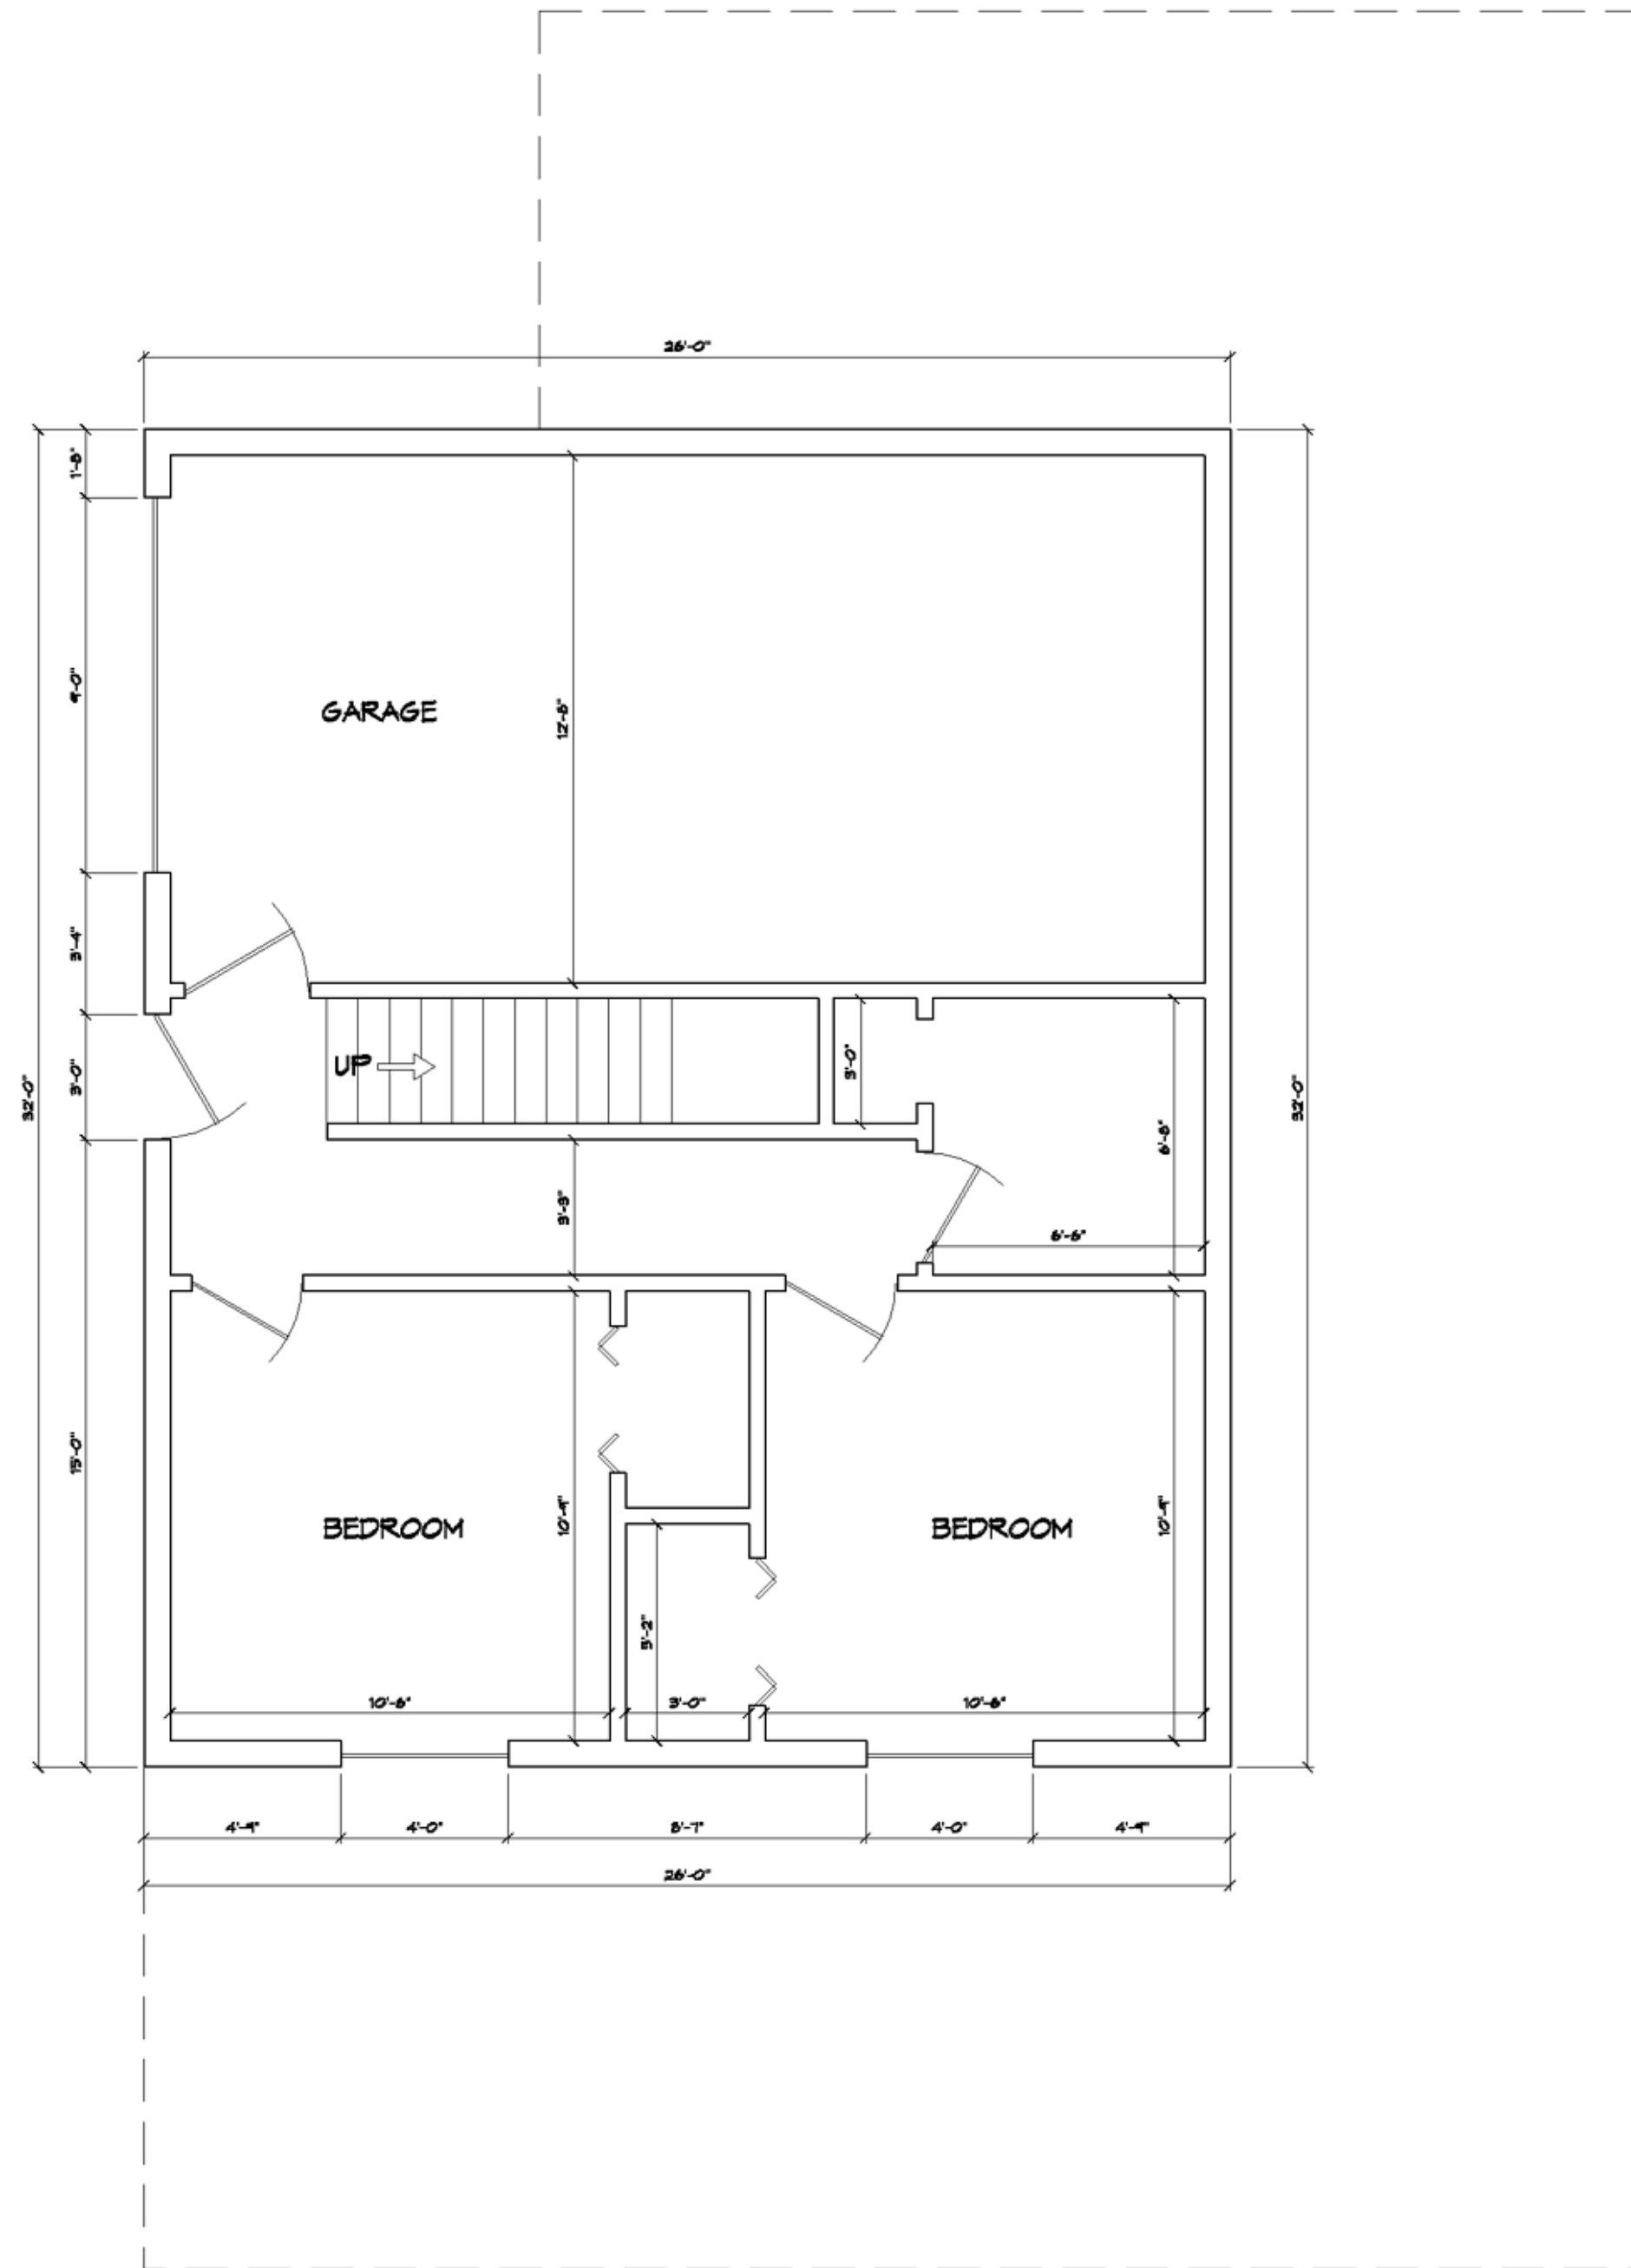

BASEMENT FLOOR PLAN
 LEVEL 0 - EXISTING
 SCALE: 1/4" = 1'-0"

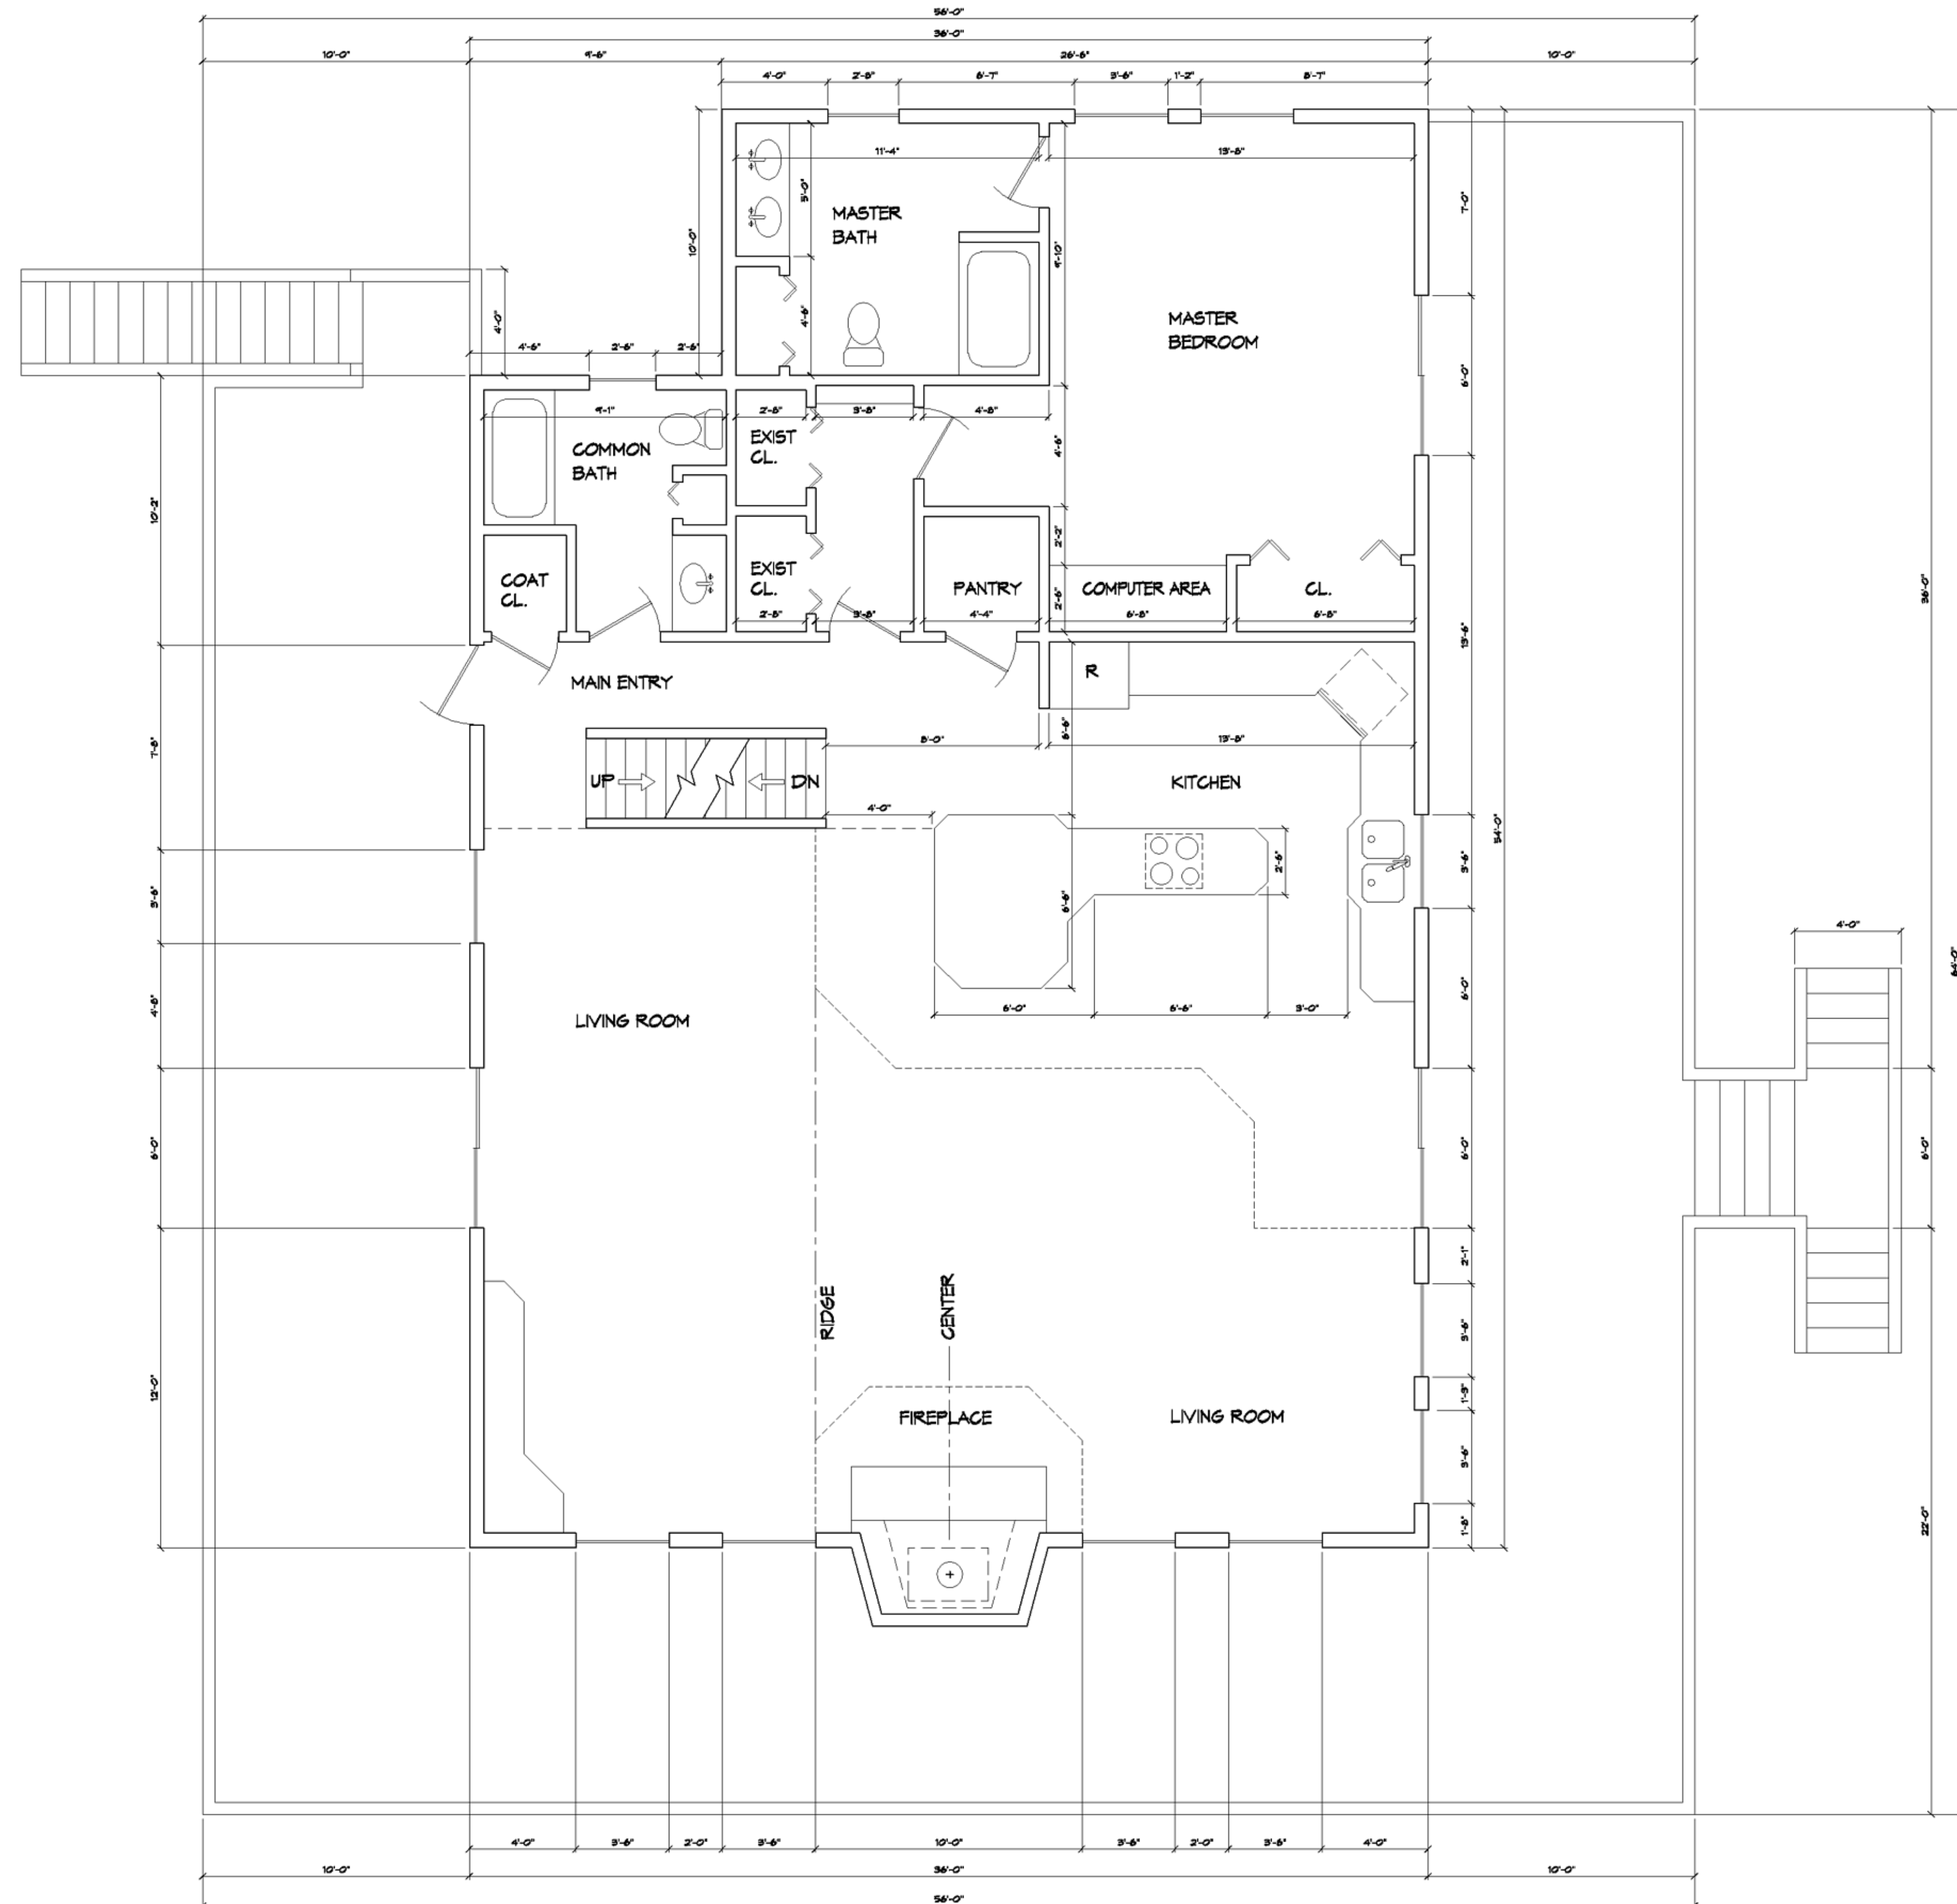

MAIN FLOOR PLAN
 LEVEL 1 - ADDITION
 SCALE: 1/4" = 1'-0"



FLOOR PLAN

MR & MRS RON JAKUBAS
 LAKE GENESERATH HOME
 BEAVER ISLAND, MICHIGAN

RICHARD GILLESPIE
 R. GILLESPIE ENTERPRISES
 CONTRACTOR
 BEAVER ISLAND, MICHIGAN

PROJECT 0112
 PLAN DATE
 ORIGINAL: 30 SEP 2001

NOTES:



0 1 2 4 8'

SCALE: 1/4" = 1'-0"

A1



RICHARD GILLESPIE
R. GILLESPIE ENTERPRISES
CONTRACTOR
BEAVER ISLAND, MICHIGAN

PROJECT 0112
PLAN DATE
ORIGINAL: 30 SEP 2001

NOTES:




SCALE: 1/4" = 1'-0"

A2



SCALE: 1/4" = 1'-0"

LAKESIDE FACADE

 DOOR SCHEDULE

NO	Area	Notes
1	36W	EXISTING ENTRY DOOR
2	108W	EXISTING GARAGE DOOR
3	72W	SLIDING GLASS

LOFT FLOOR PLAN

SCALE: 1/4" = 1'-0"

LEVEL 2 - EXISTING

WINDOW DIMENSIONS

SCALE: 1/4" = 1'-0"

LAKESIDE FACADE



ELEVATIONS

MR & MRS RON JAKUBAS
LAKE GENESERATH HOME
BEAVER ISLAND, MICHIGAN

RICHARD GILLESPIE
R. GILLESPIE ENTERPRISES
CONTRACTOR
BEAVER ISLAND, MICHIGAN

PROJECT 0112
PLAN DATE
ORIGINAL: 30 SEP 2001

NOTES:

0 1' 2' 4' 8'

SCALE: 1/4" = 1'-0"


A3

WINDOW SCHEDULE

A	42W	60H	DOUBLE-HUNG
B	SEE DETAIL DWG	FIXED	
C	SEE DETAIL DWG	FIXED	
D	SEE DETAIL DWG	FIXED	
E	SEE DETAIL DWG	FIXED	
F	SEE DETAIL DWG	FIXED	
G	SEE DETAIL DWG	FIXED	
H	42W	44H	DOUBLE-HUNG
I	30W	42H	EXISTING
J	42W	38H	FIXED
K	40W	36H	EXISTING
L	48W	30H	EXISTING
M	30W	37H	DOUBLE-HUNG

DOOR SCHEDULE

1	36W	EXISTING ENTRY DOOR
2	108W	EXISTING GARAGE DOOR
3	72W	SLIDING GLASS

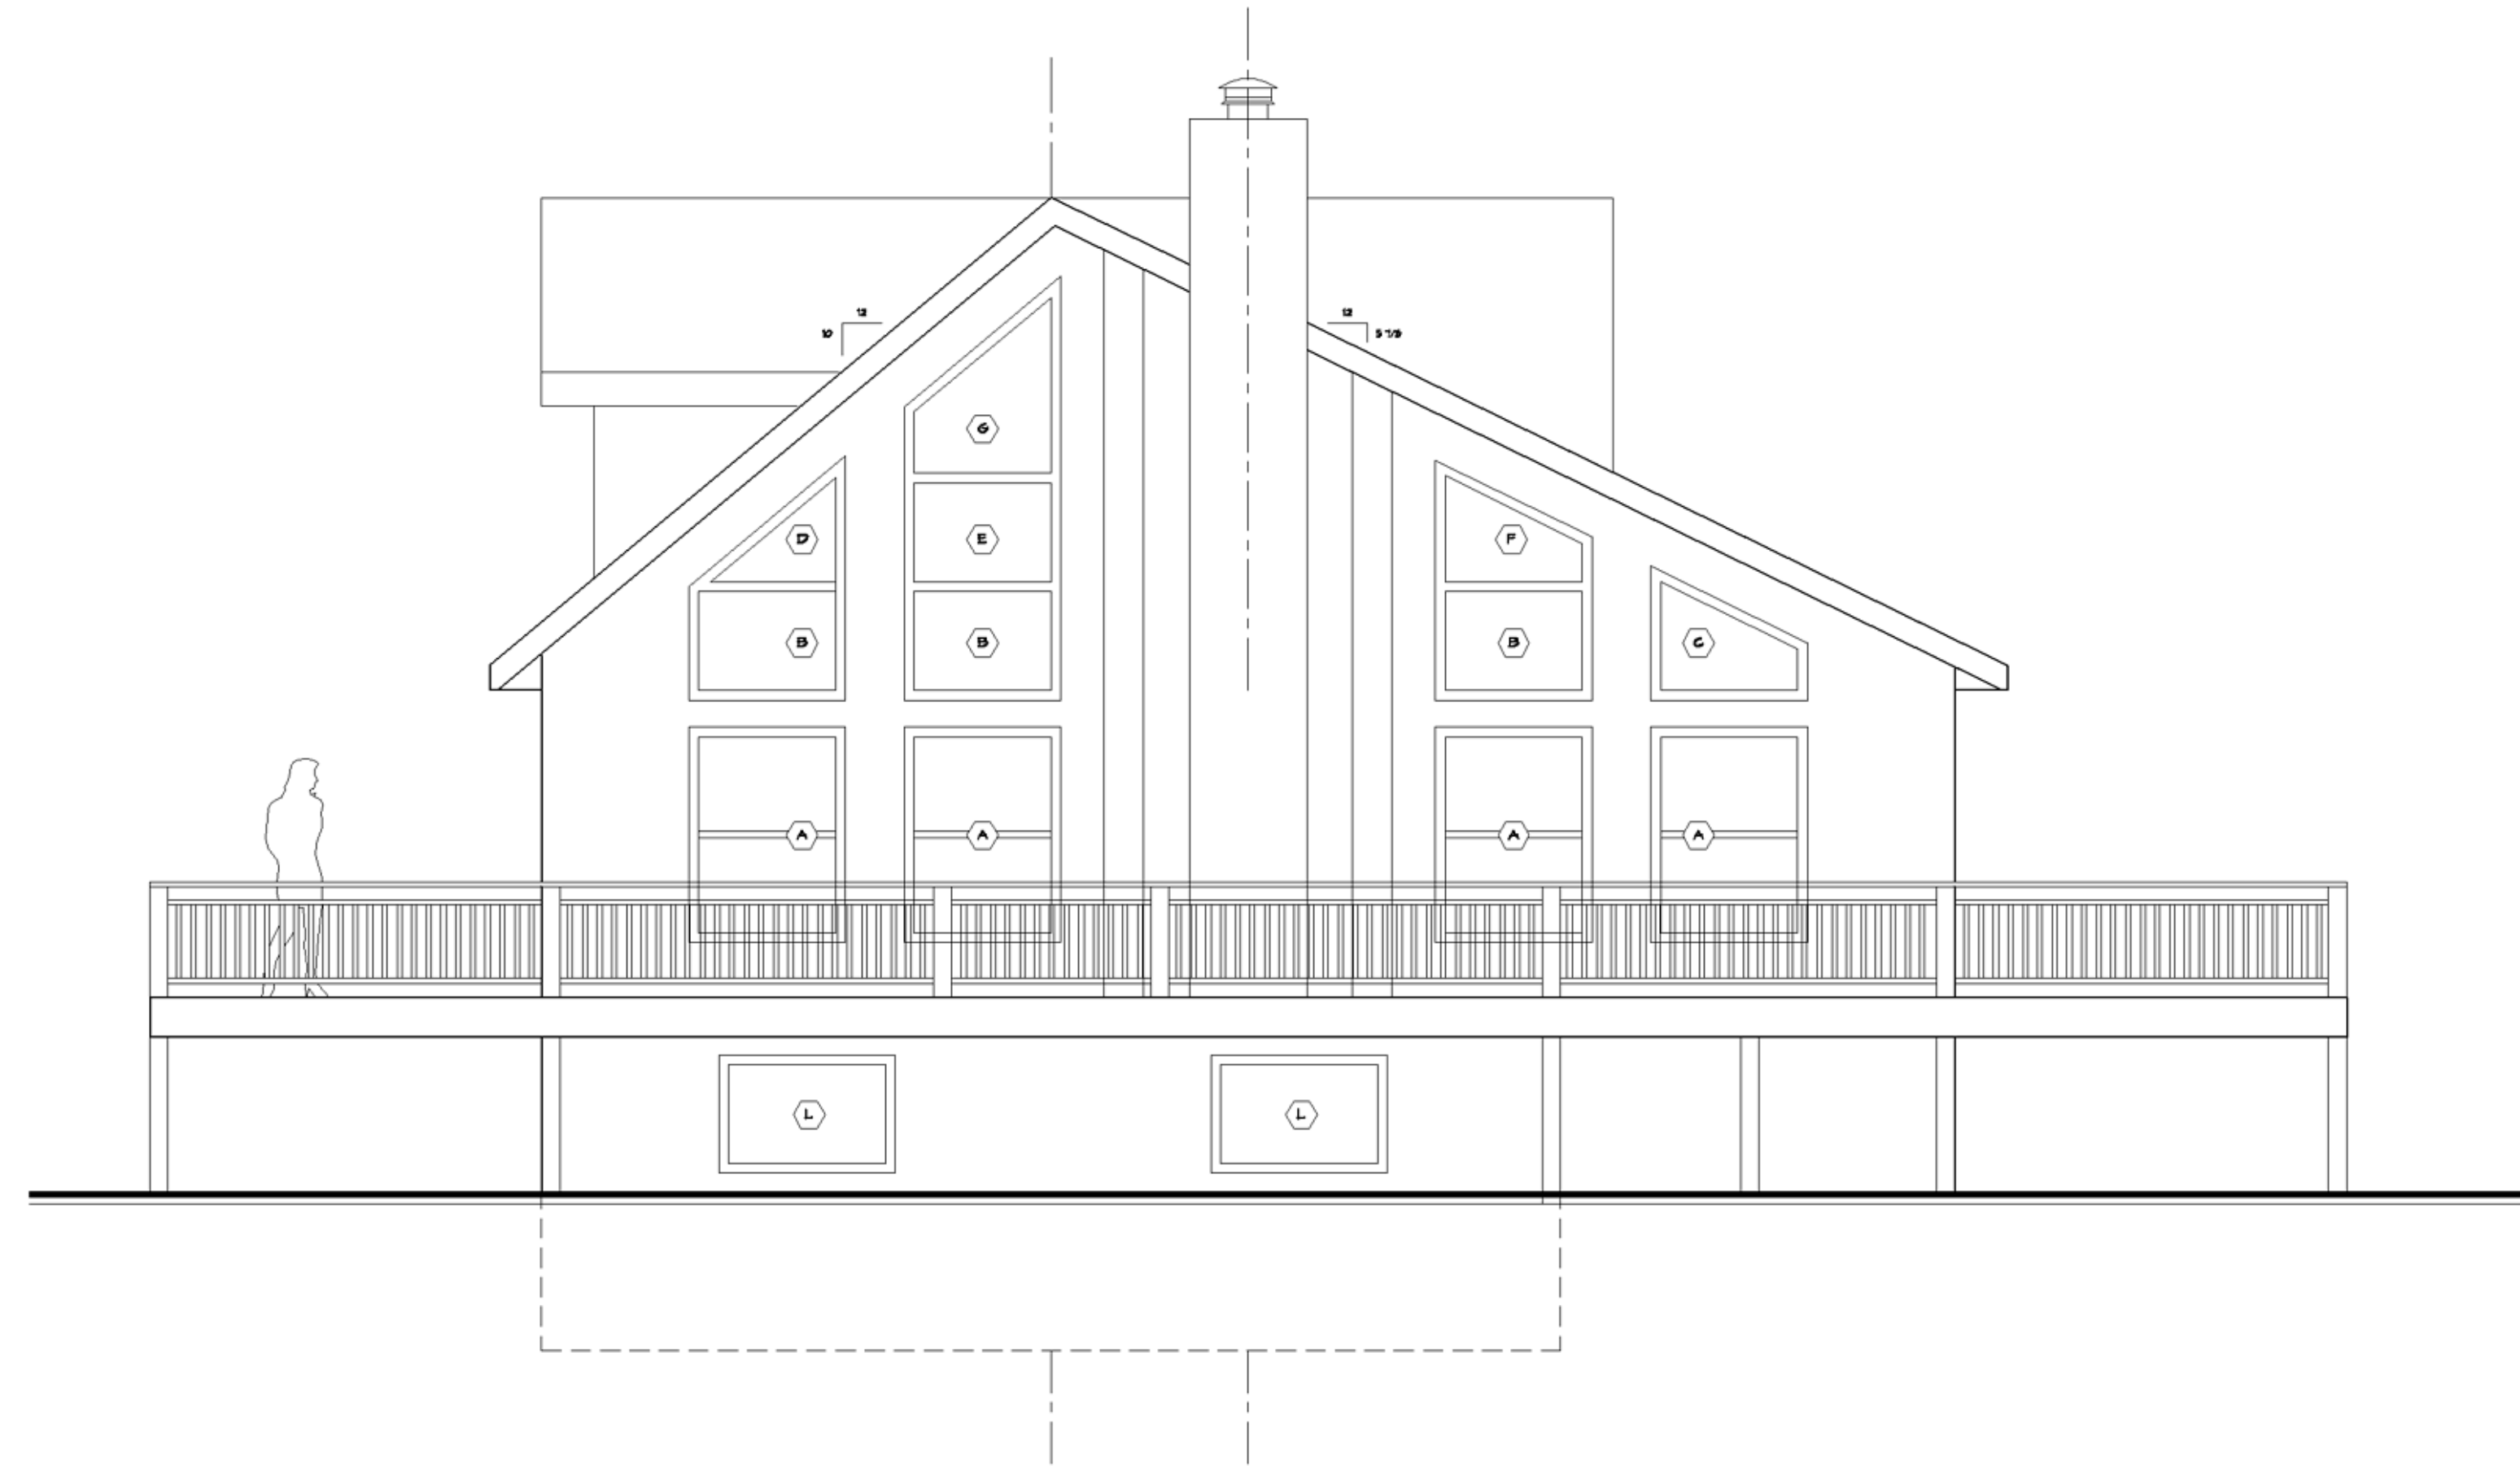

FRONT ELEVATION

SCALE: 1/4" = 1'-0"

LAKESIDE FACADE



SIDE ELEVATION

SCALE: 1/4" = 1'-0"

ENTRY AND DRIVEWAY FACADE



ELEVATIONS

MR & MRS RON JAKUBAS
LAKE GENESERATH HOME
BEAVER ISLAND, MICHIGAN


RICHARD GILLESPIE
R. GILLESPIE ENTERPRISES
CONTRACTOR
BEAVER ISLAND, MICHIGAN

PROJECT 0112
PLAN DATE
ORIGINAL: 30 SEP 2001

NOTES:


SCALE: 1/4" = 1'-0"

A4

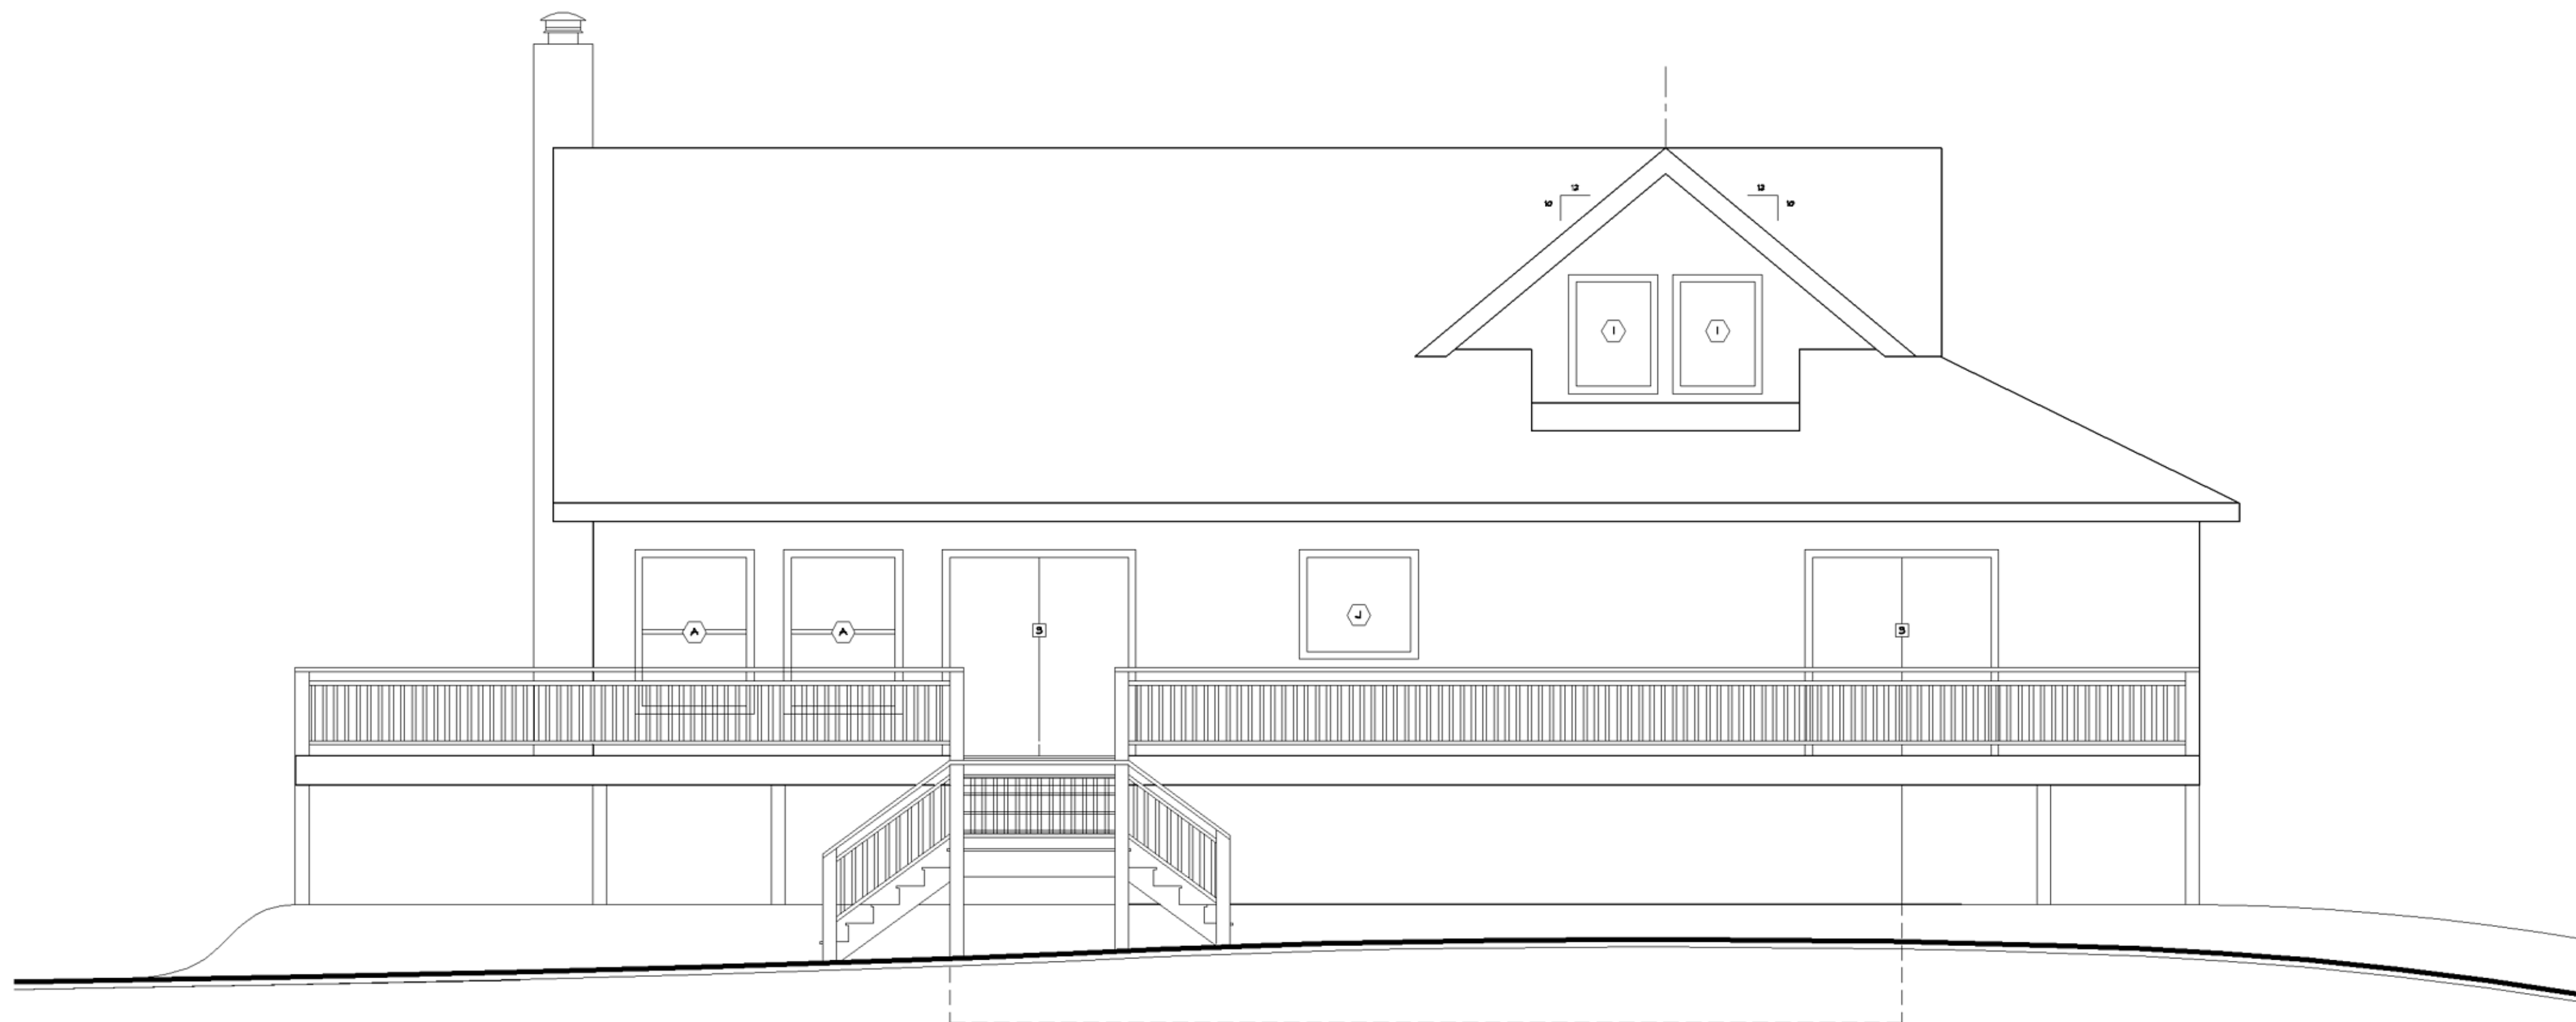

SIDE ELEVATION
WOODS & LAKESIDE FACADE

SCALE: 1/4" = 1'-0"

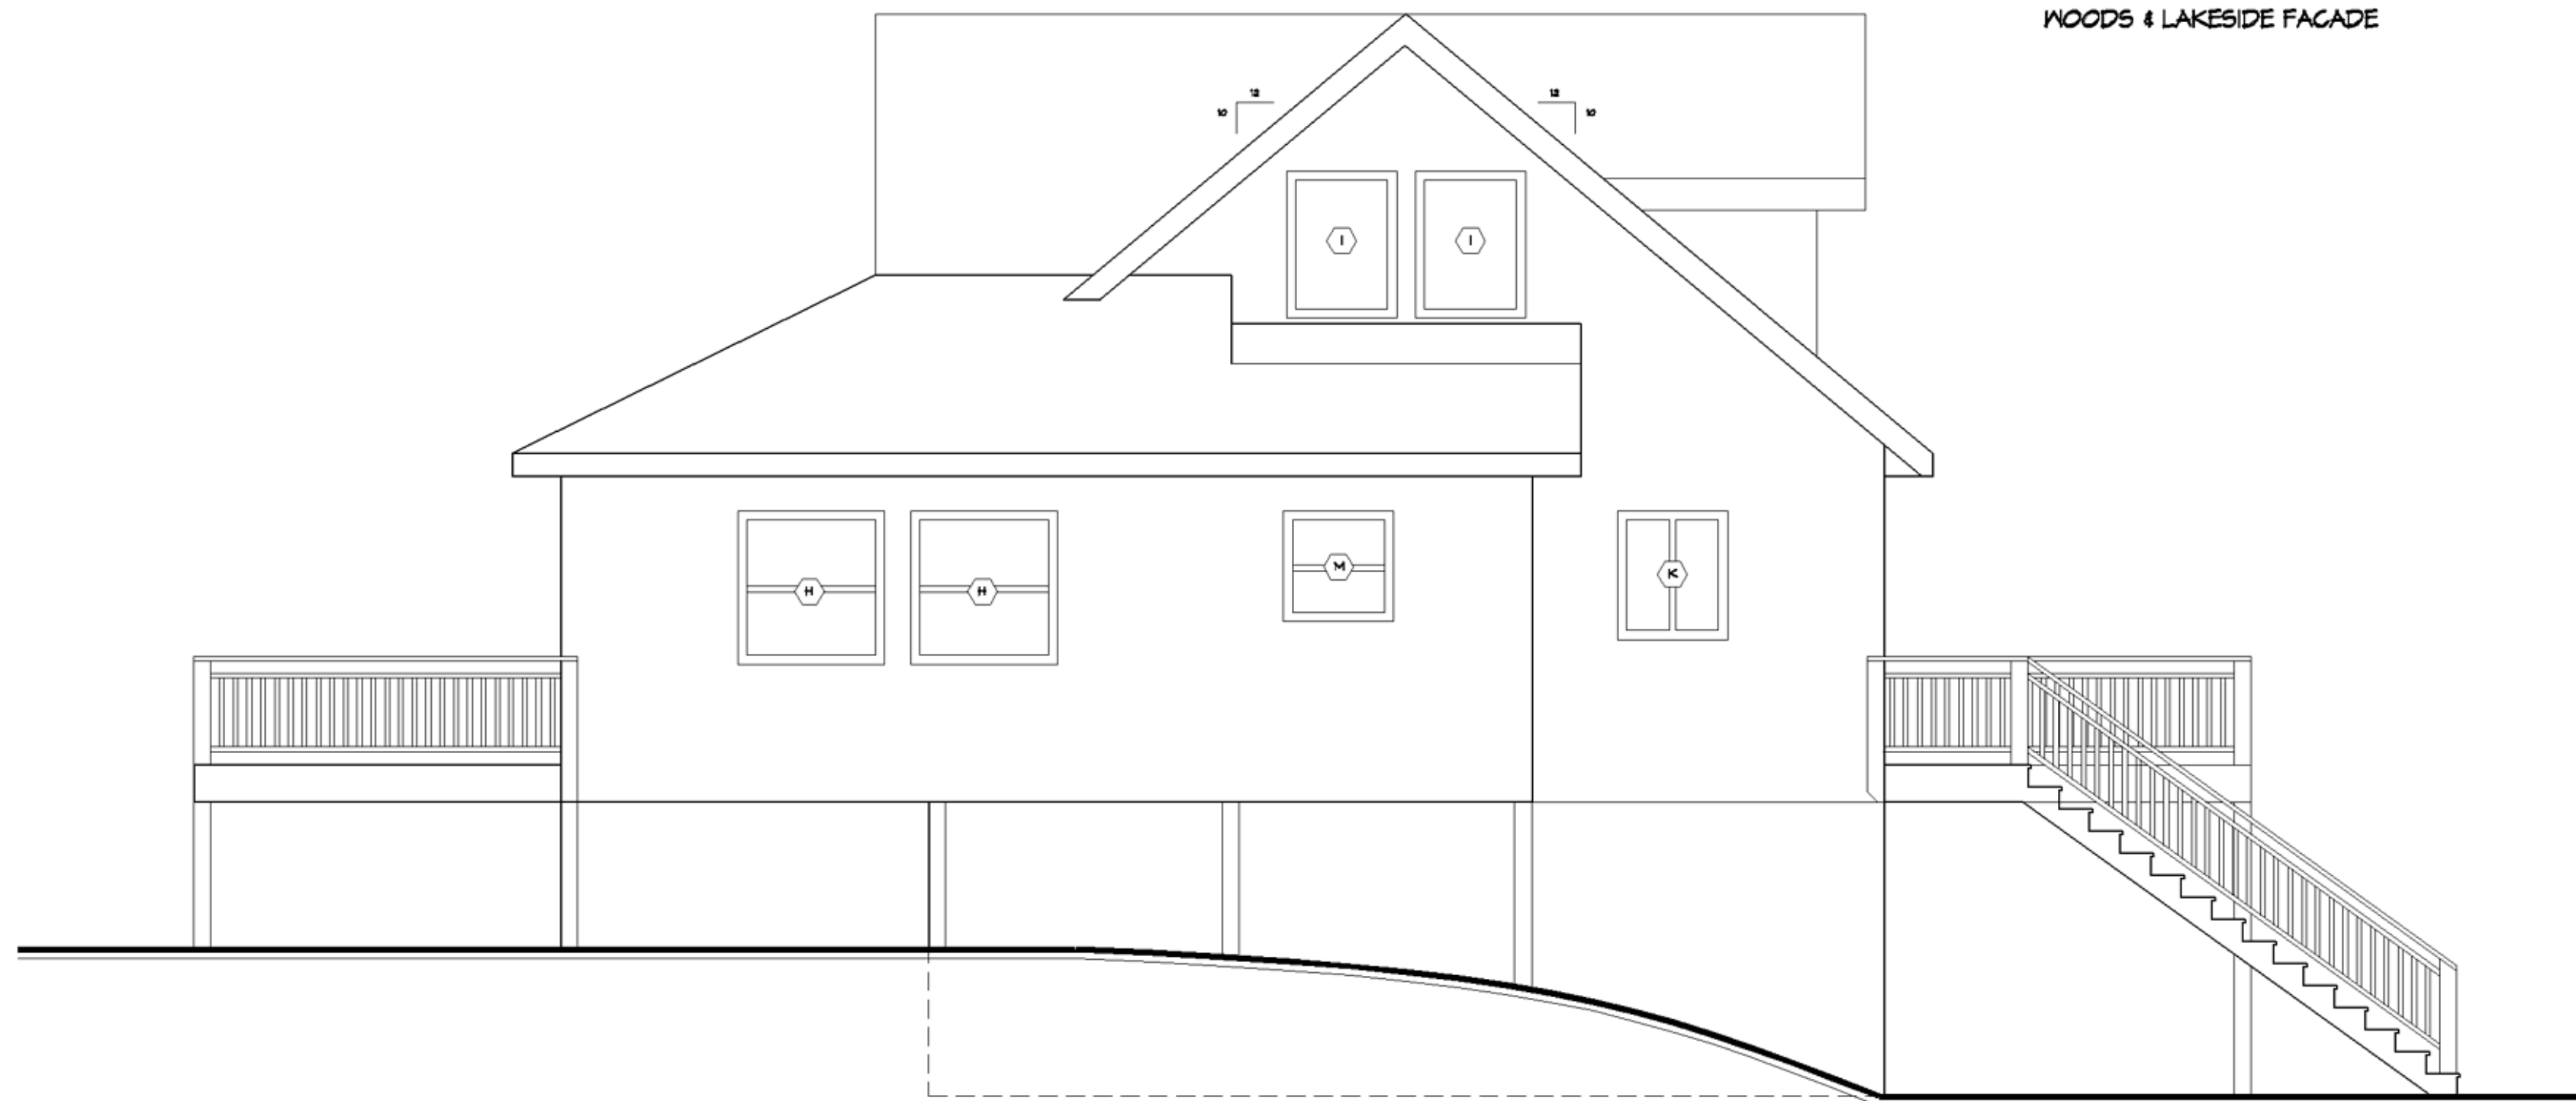

REAR ELEVATION
WOODS FACADE

SCALE: 3/16" = 1'-0"

WINDOW SCHEDULE

A	42W	60H	DOUBLE-HUNG
B	SEE DETAIL DWG	FIXED	
C	SEE DETAIL DWG	FIXED	
D	SEE DETAIL DWG	FIXED	
E	SEE DETAIL DWG	FIXED	
F	SEE DETAIL DWG	FIXED	
G	SEE DETAIL DWG	FIXED	
H	42W	44H	DOUBLE-HUNG
I	30W	42H	EXISTING
J	42W	36H	FIXED
K	40W	36H	EXISTING
L	48W	30H	EXISTING
M	30W	37H	DOUBLE-HUNG

DOOR SCHEDULE

1	36W	EXISTING ENTRY DOOR
2	108W	EXISTING GARAGE DOOR
3	12W	SLIDING GLASS

0 1' 2' 4' 8'

SCALE: 1/4" = 1'-0"