




FLOOR PLANS

MR & MRS RON JAKUBAS
LAKE GENESERATH HOME
BEAVER ISLAND, MICHIGAN

RICHARD GILLESPIE
R. GILLESPIE ENTERPRISES
CONTRACTOR
BEAVER ISLAND, MICHIGAN


PROJECT 0112
PLAN DATE
ORIGINAL: 30 OCT 2001

NOTES:

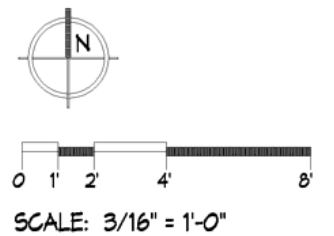

SCALE: 3/16" = 1'-0"

A1

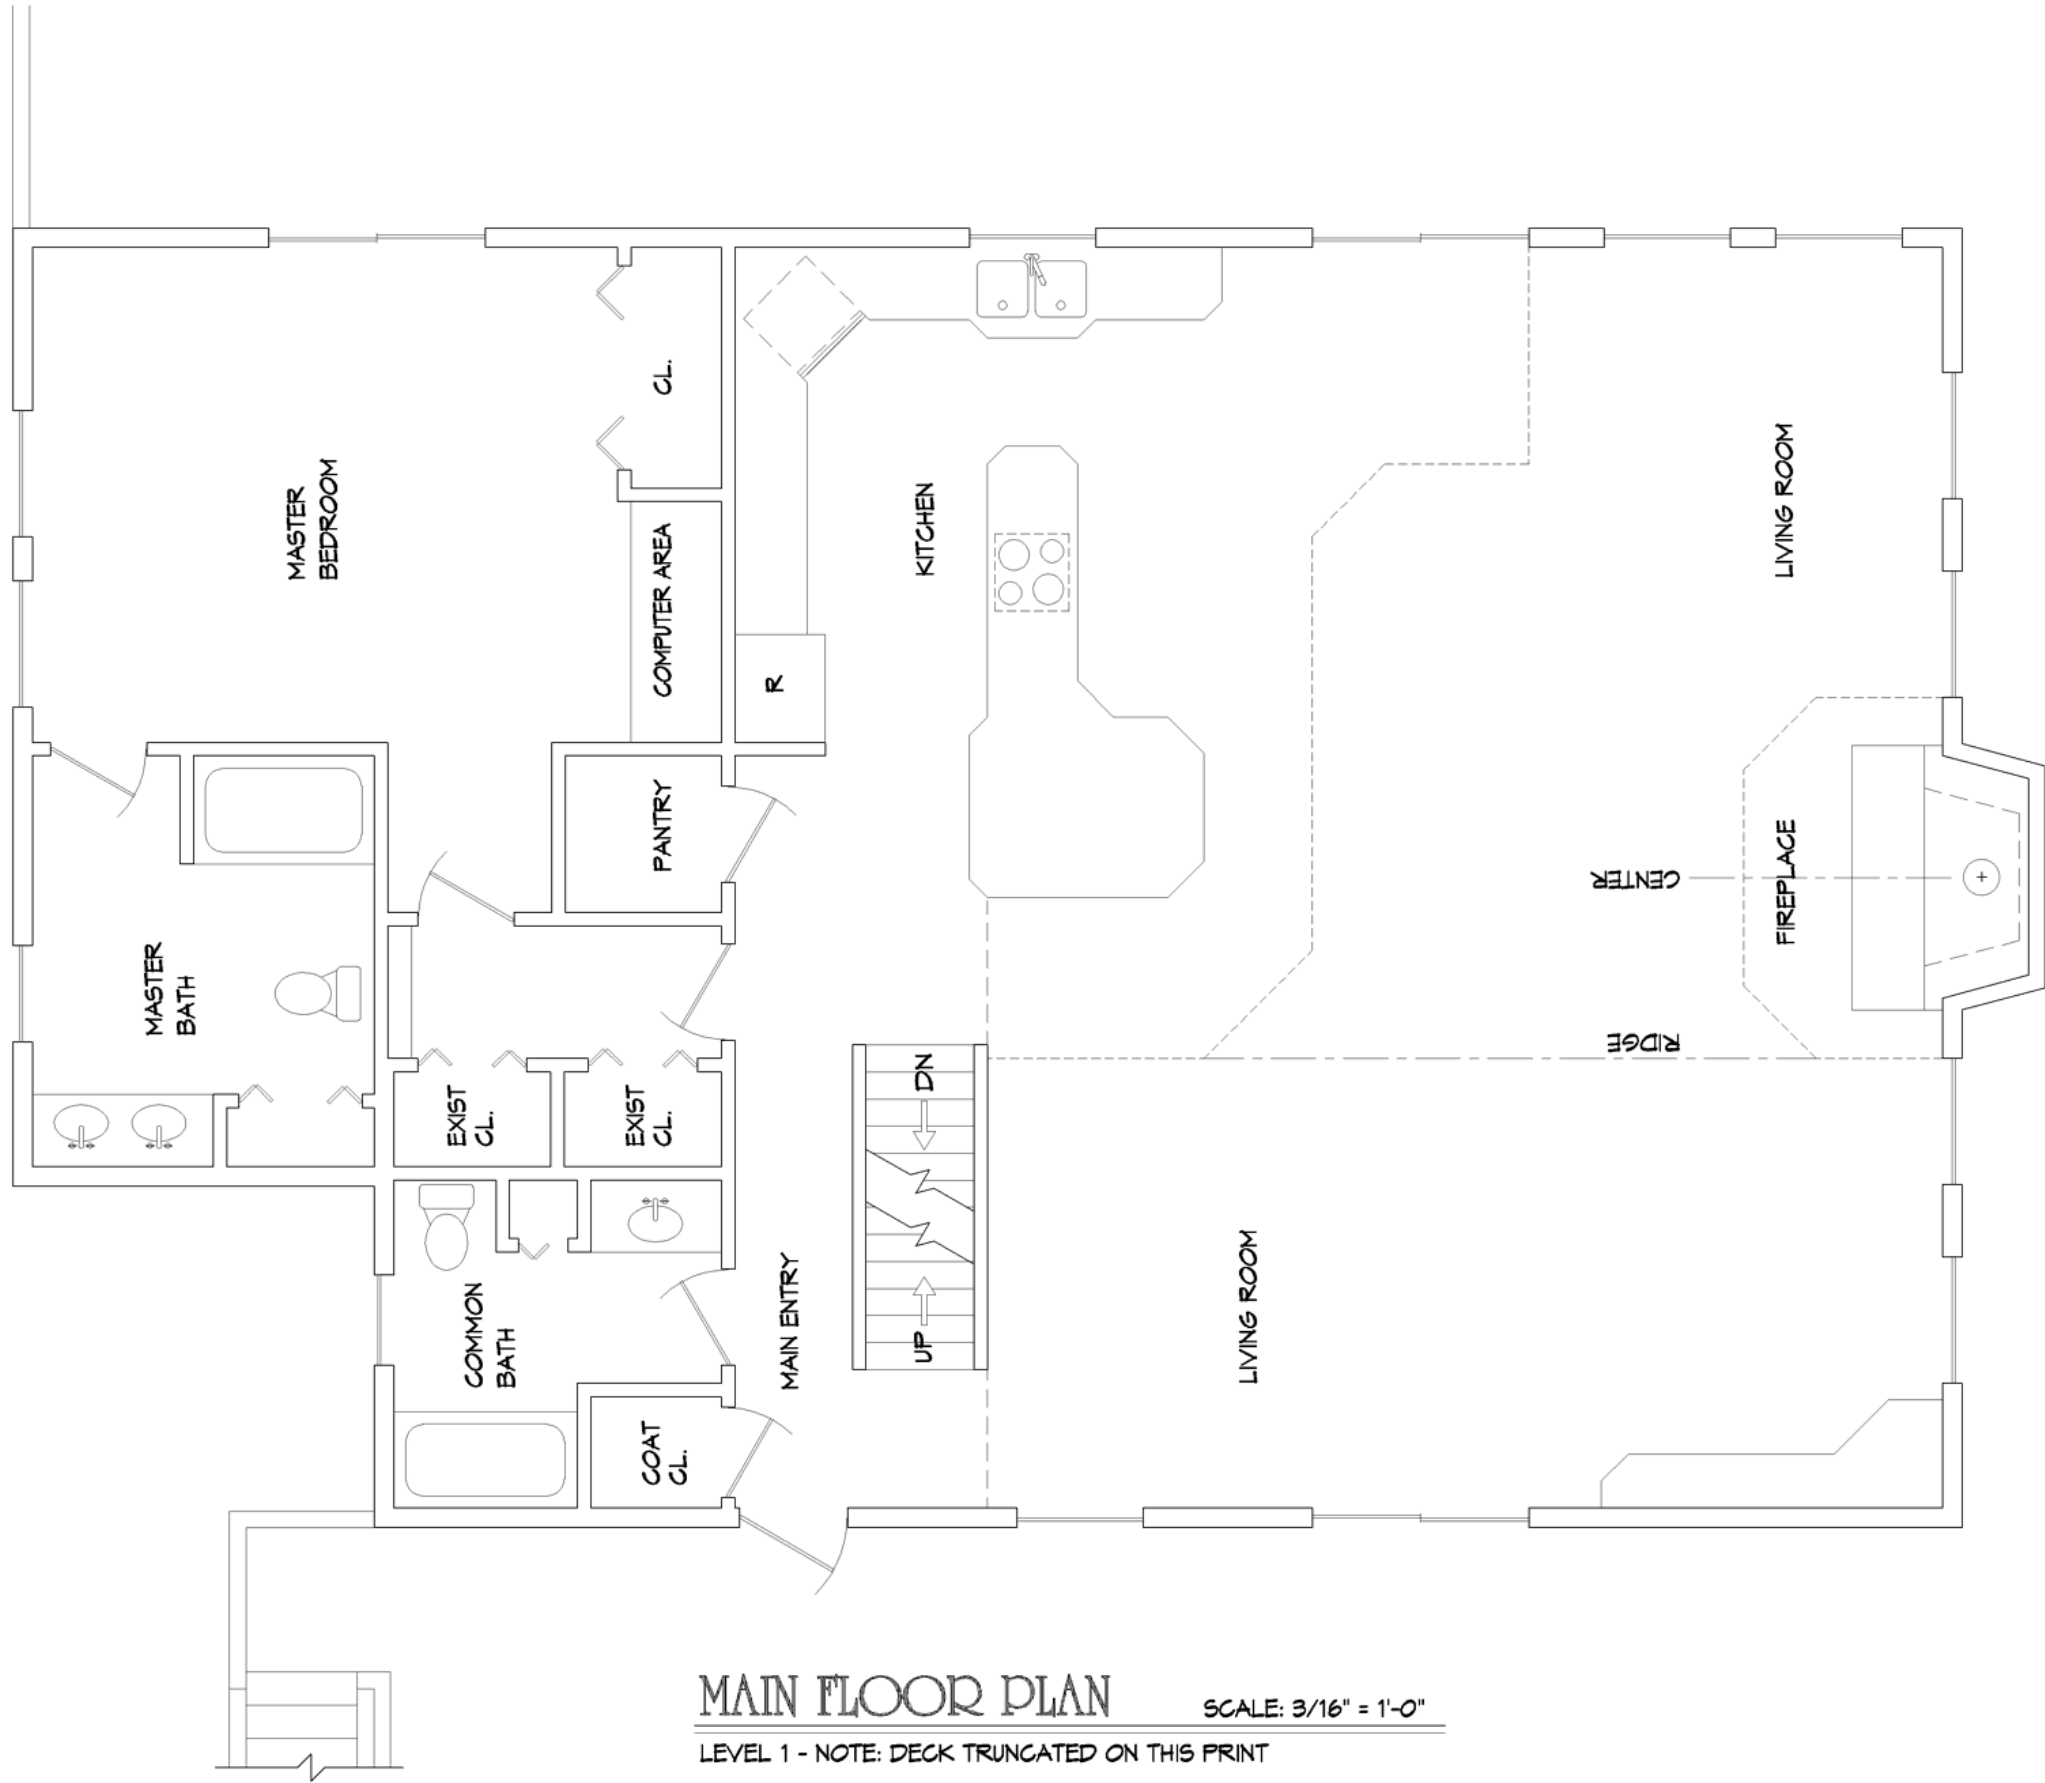

MAIN FLOOR PLAN
LEVEL 1 - NOTE: DECK TRUNCATED ON THIS PRINT
SCALE: 3/16" = 1'-0"




FLOOR PLANS

MR & MRS RON JAKUBAS
LAKE GENESERATH HOME
BEAVER ISLAND, MICHIGAN

RICHARD GILLESPIE
R. GILLESPIE ENTERPRISES
CONTRACTOR
BEAVER ISLAND, MICHIGAN


PROJECT 0112
PLAN DATE
ORIGINAL: 30 OCT 2001

NOTES:

 

SCALE: 3/16" = 1'-0"

A2

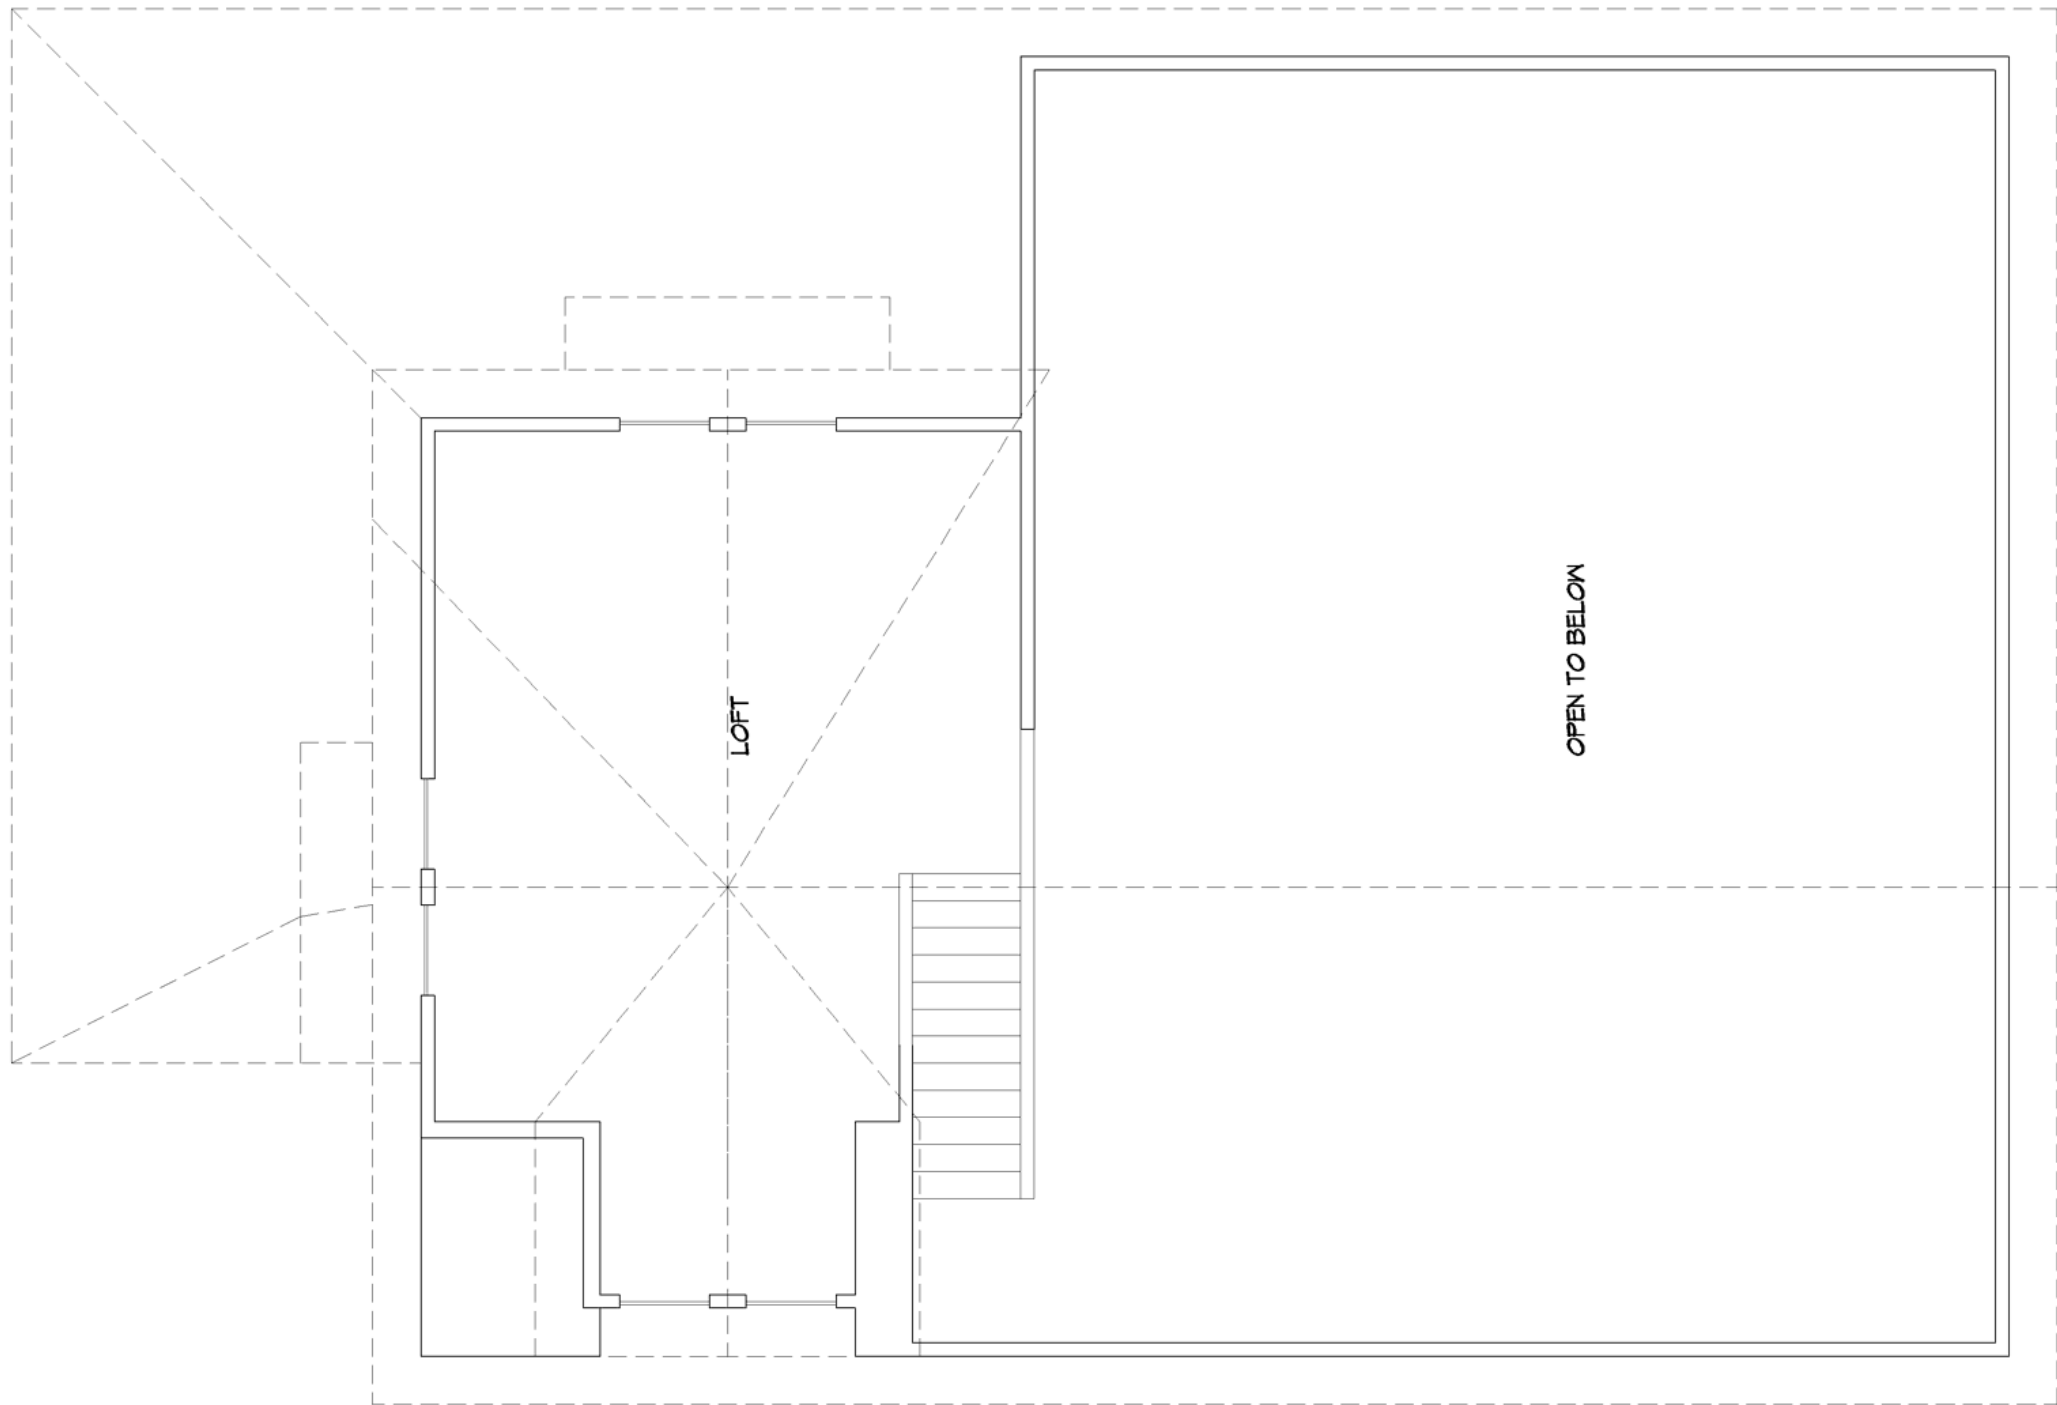

LOFT FLOOR PLAN

SCALE: 3/16" = 1'-0"

LEVEL 2 - EXISTING




FLOOR PLANS

MR & MRS RON JAKUBAS
LAKE GENESERATH HOME
BEAVER ISLAND, MICHIGAN

RICHARD GILLESPIE
R. GILLESPIE ENTERPRISES
CONTRACTOR
BEAVER ISLAND, MICHIGAN


PROJECT 0112
PLAN DATE
ORIGINAL: 30 OCT 2001

NOTES:

 

SCALE: 3/16" = 1'-0"

A3

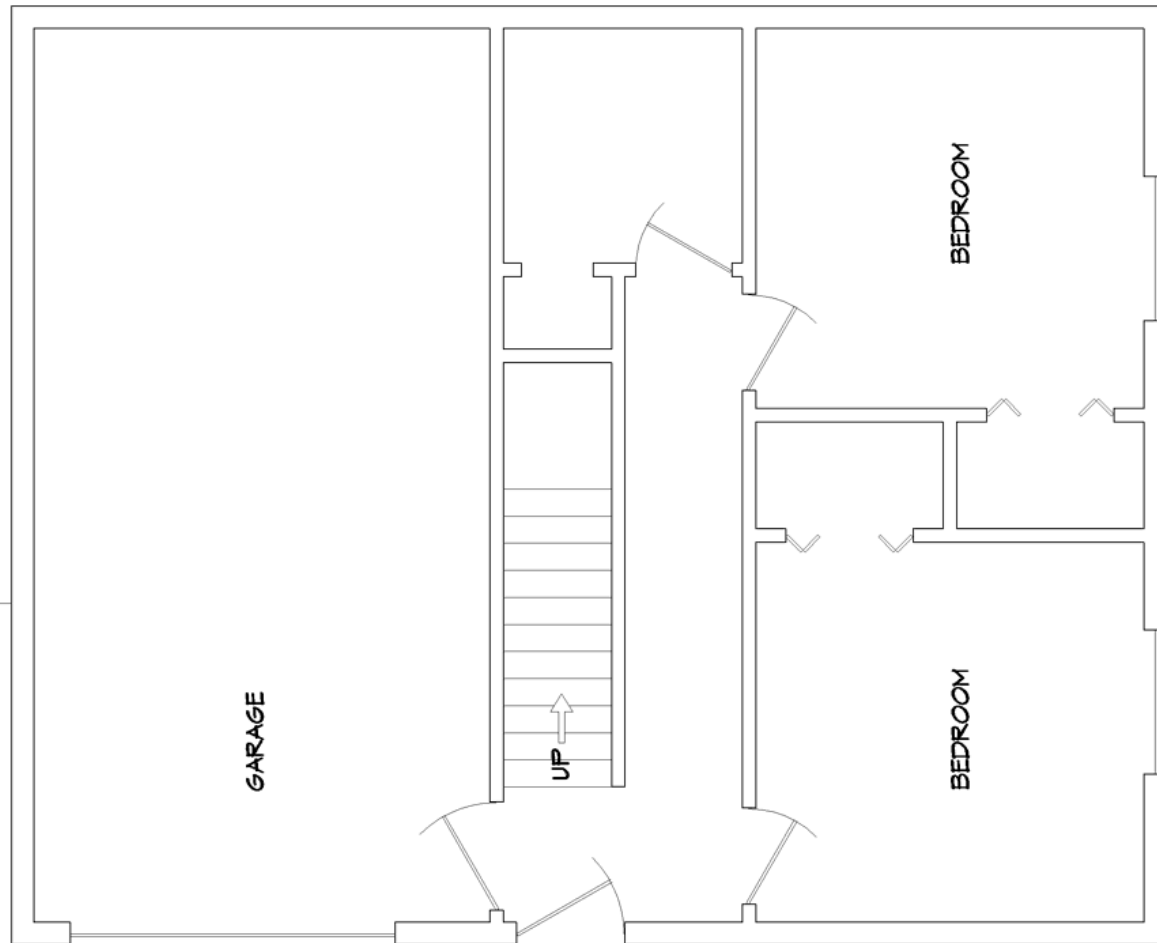

BASEMENT FLOOR PLAN

SCALE: 3/16" = 1'-0"

LEVEL 0 - EXISTING




ELEVATIONS

MR & MRS RON JAKUBAS
LAKE GENESERATH HOME
BEAVER ISLAND, MICHIGAN

RICHARD GILLESPIE
R. GILLESPIE ENTERPRISES
CONTRACTOR
BEAVER ISLAND, MICHIGAN


PROJECT 0112
PLAN DATE
ORIGINAL: 30 OCT 2001

NOTES:

 

SCALE: 3/16" = 1'-0"

A4

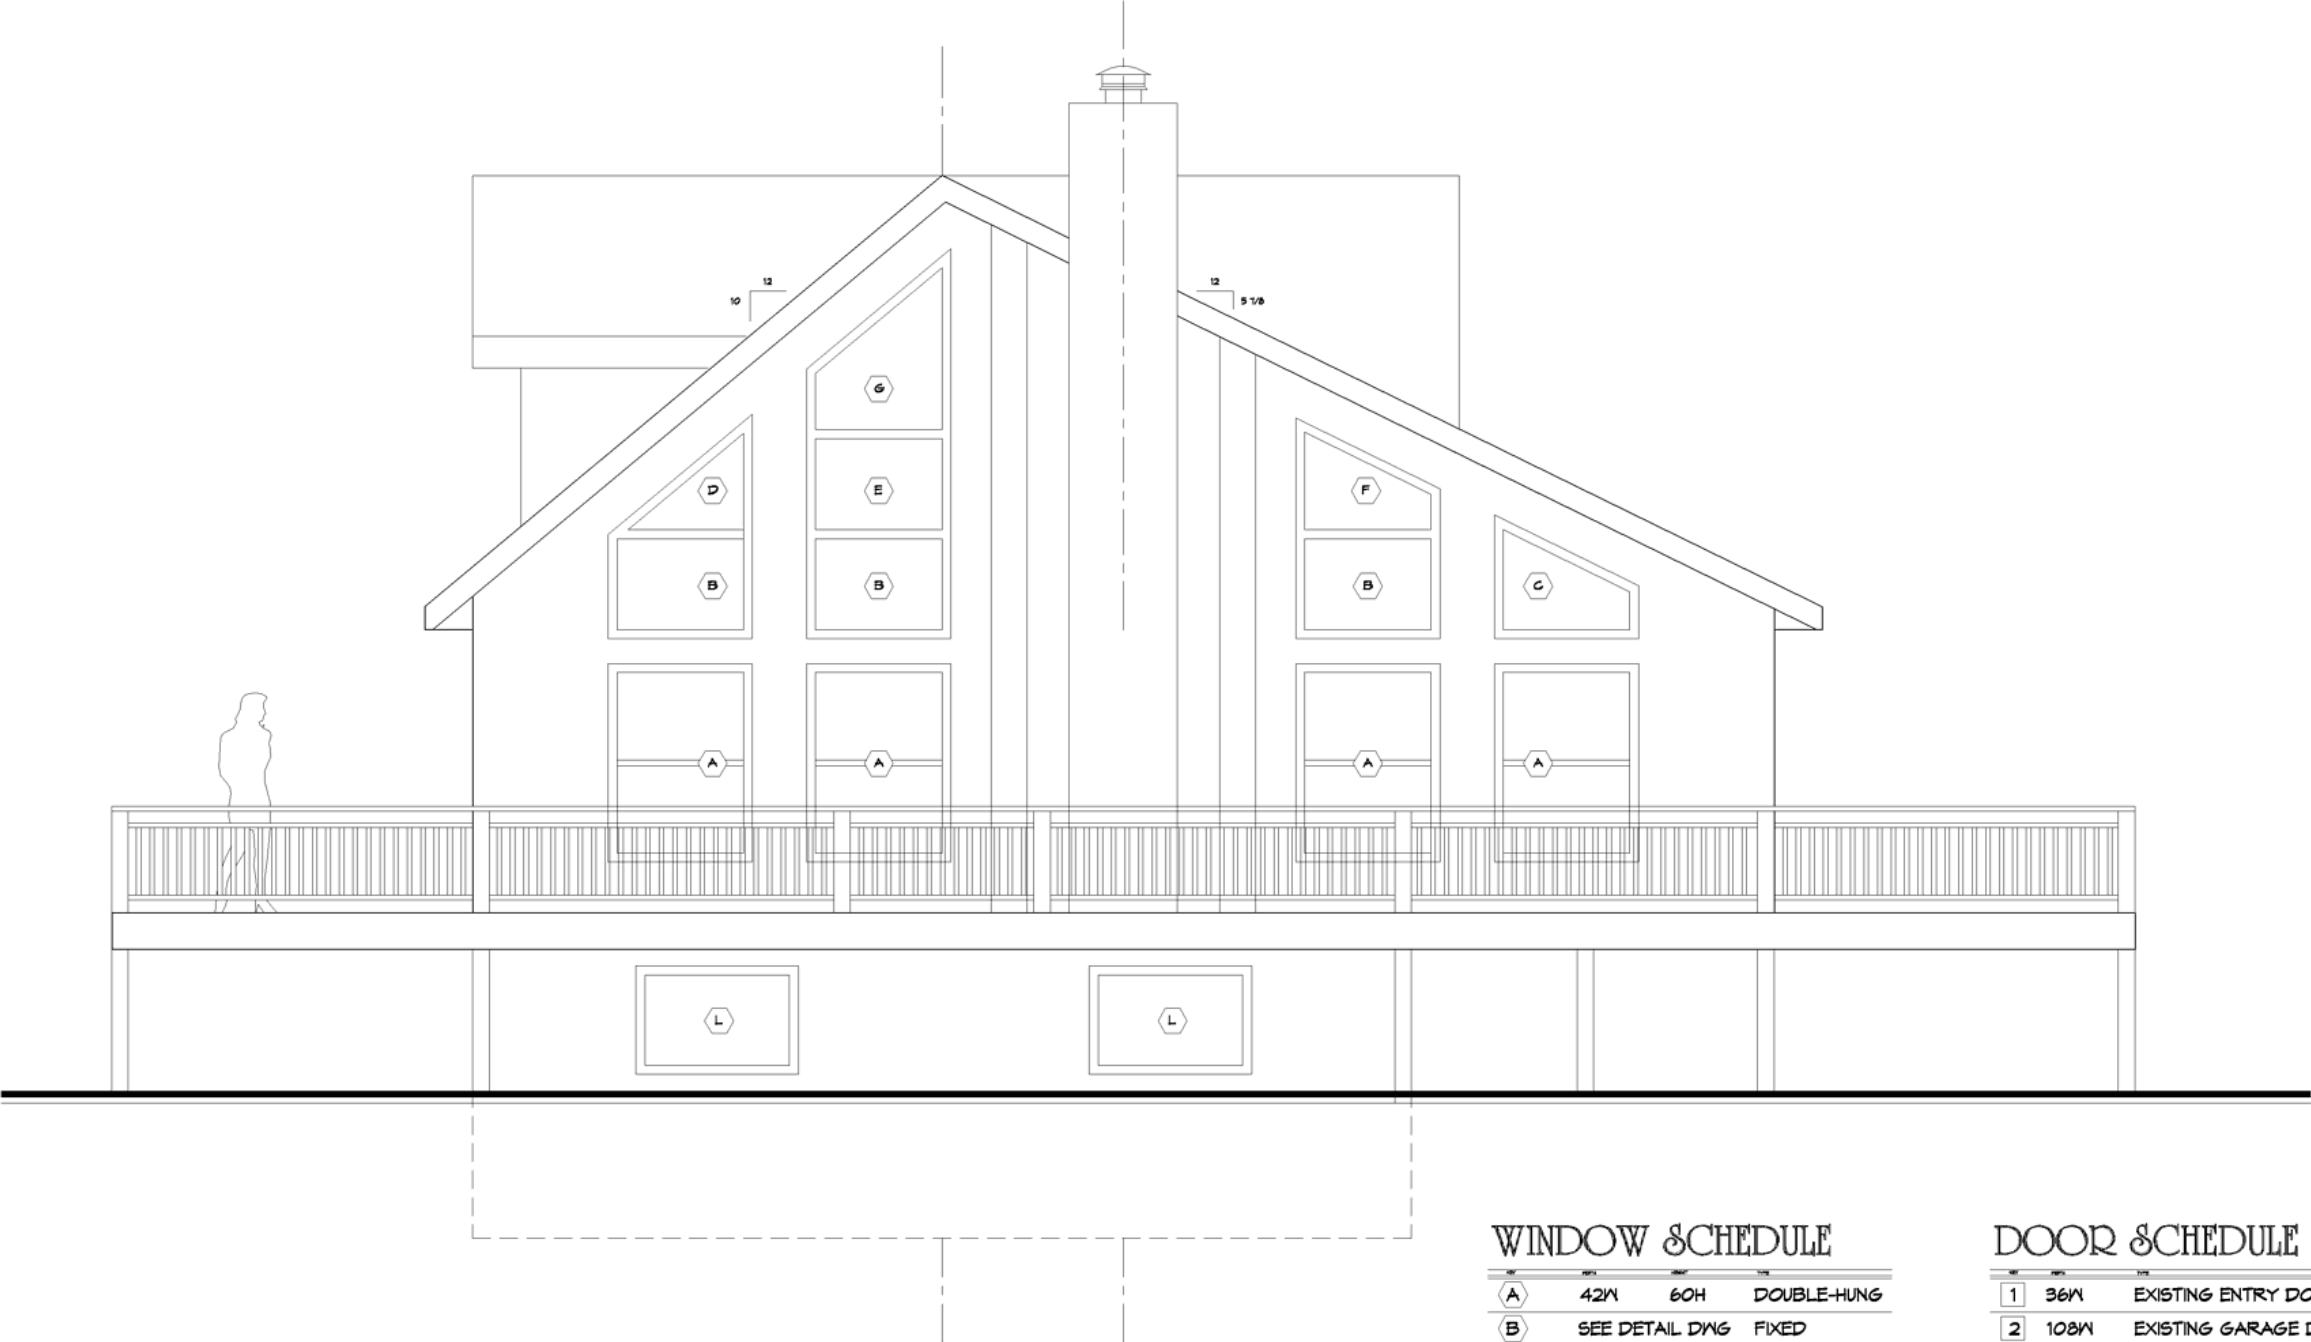

FRONT ELEVATION

LAKESIDE FACADE

SCALE: 3/16" = 1'-0"

WINDOW SCHEDULE

A	42W	60H	DOUBLE-HUNG
B	SEE DETAIL DWG	FIXED	
C	SEE DETAIL DWG	FIXED	
D	SEE DETAIL DWG	FIXED	
E	SEE DETAIL DWG	FIXED	
F	SEE DETAIL DWG	FIXED	
G	SEE DETAIL DWG	FIXED	
H	42W	44H	DOUBLE-HUNG
I	30W	42H	EXISTING
J	42W	38H	FIXED
K	40W	36H	EXISTING
L	48W	30H	EXISTING
M	30W	37H	DOUBLE-HUNG

DOOR SCHEDULE

1	36W	EXISTING ENTRY DOOR
2	108W	EXISTING GARAGE DOOR
3	72W	SLIDING GLASS




ELEVATIONS

MR & MRS RON JAKUBAS
LAKE GENESERATH HOME
BEAVER ISLAND, MICHIGAN


RICHARD GILLESPIE
R. GILLESPIE ENTERPRISES
CONTRACTOR
BEAVER ISLAND, MICHIGAN

PROJECT 0112
PLAN DATE
ORIGINAL: 30 OCT 2001

NOTES:

 

A5

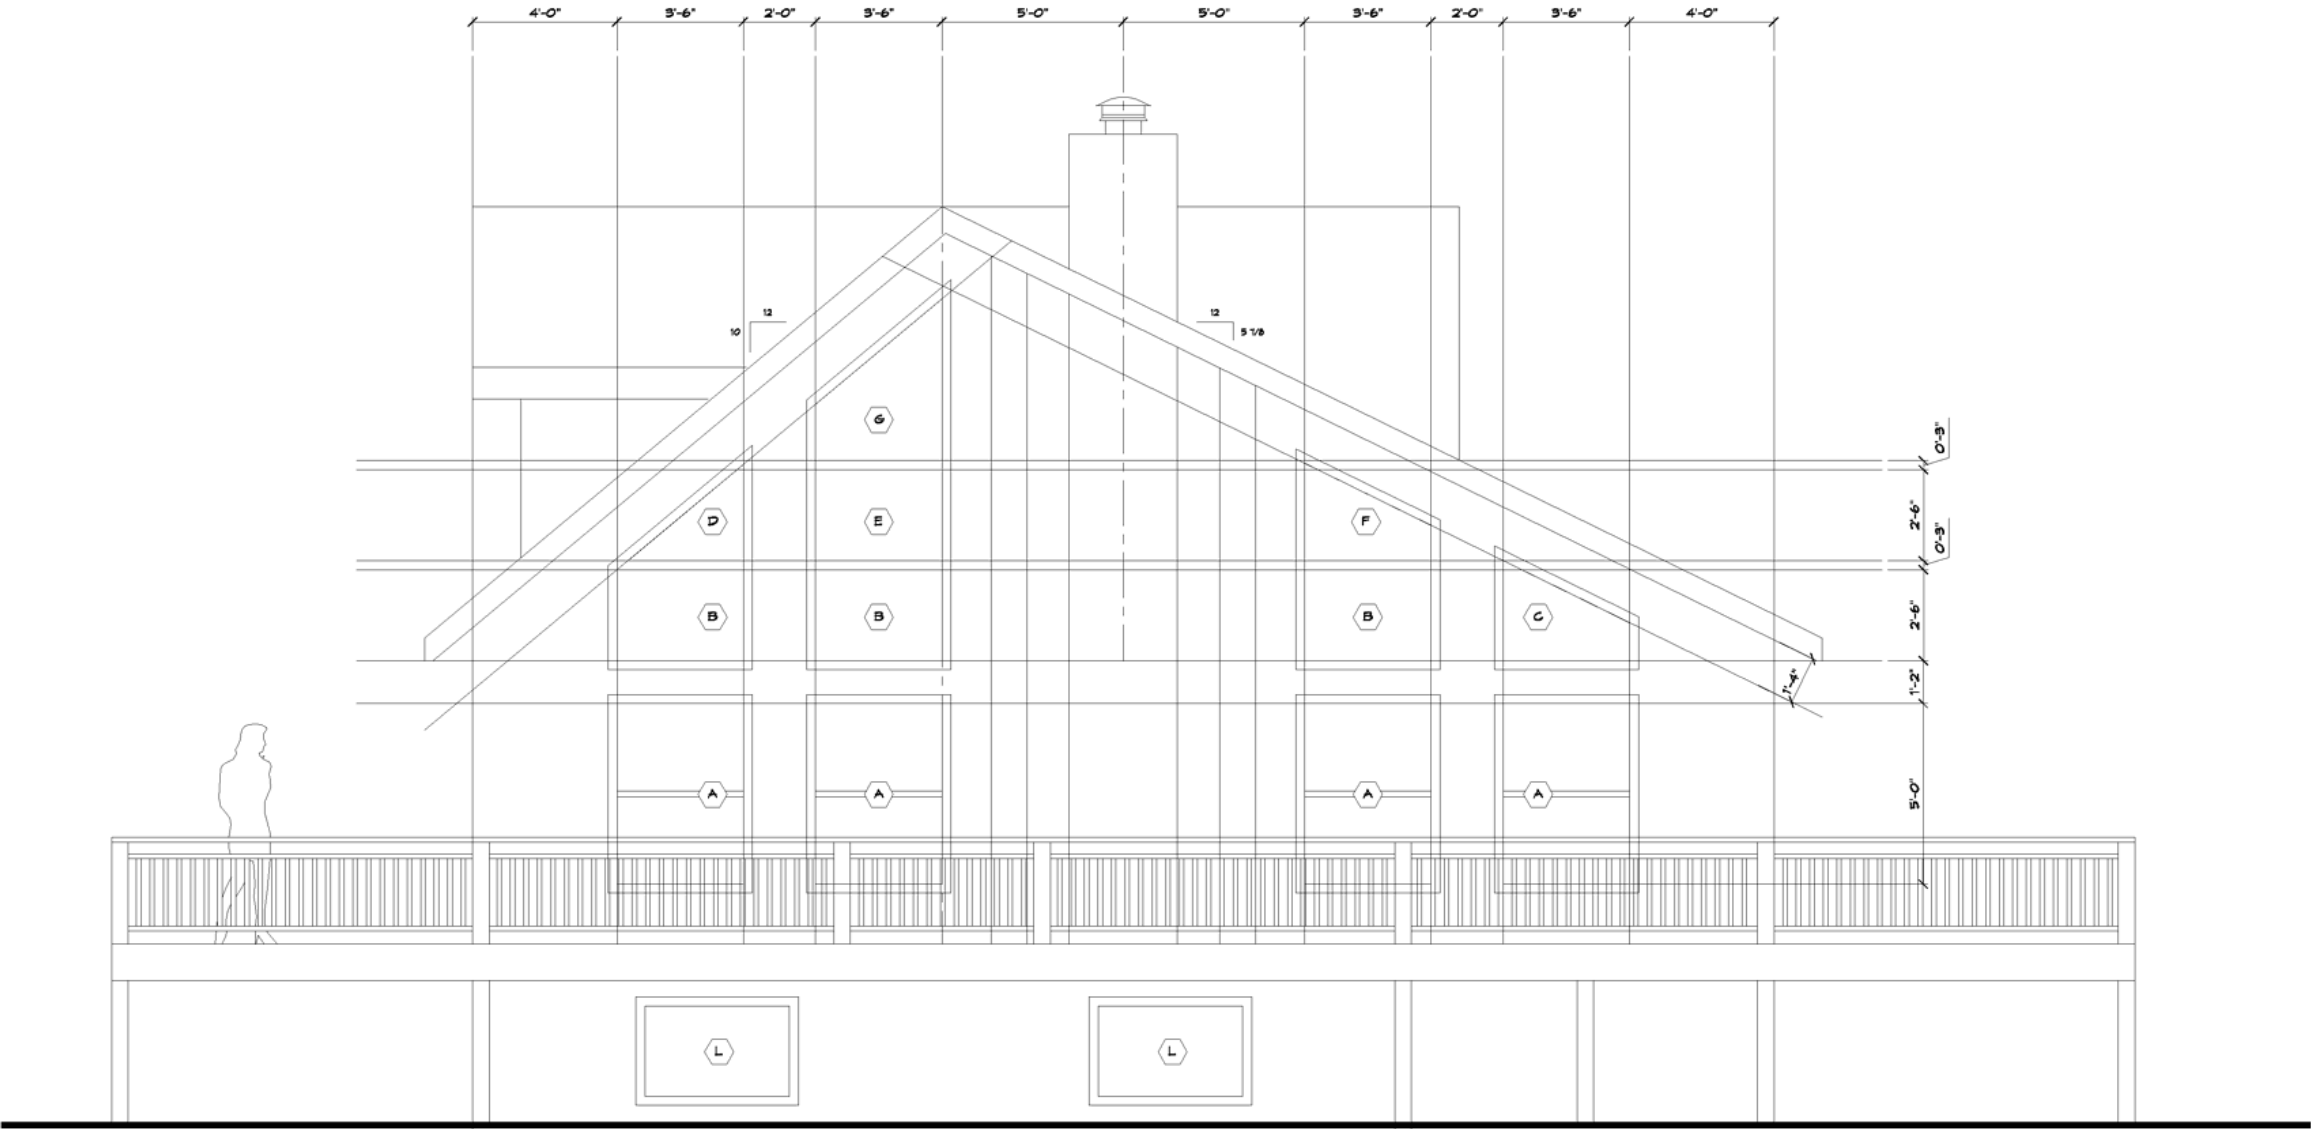

WINDOW GRID

SCALE: 3/16" = 1'-0"



LAKESIDE FACADE

WINDOW SCHEDULE

A	42W	60H	DOUBLE-HUNG
B	SEE DETAIL DWG	FIXED	
C	SEE DETAIL DWG	FIXED	
D	SEE DETAIL DWG	FIXED	
E	SEE DETAIL DWG	FIXED	
F	SEE DETAIL DWG	FIXED	
G	SEE DETAIL DWG	FIXED	
H	42W	44H	DOUBLE-HUNG
I	30W	42H	EXISTING
J	42W	38H	FIXED
K	40W	36H	EXISTING
L	48W	30H	EXISTING
M	30W	37H	DOUBLE-HUNG

DOOR SCHEDULE

1	36W	EXISTING ENTRY DOOR
2	108W	EXISTING GARAGE DOOR
3	72W	SLIDING GLASS

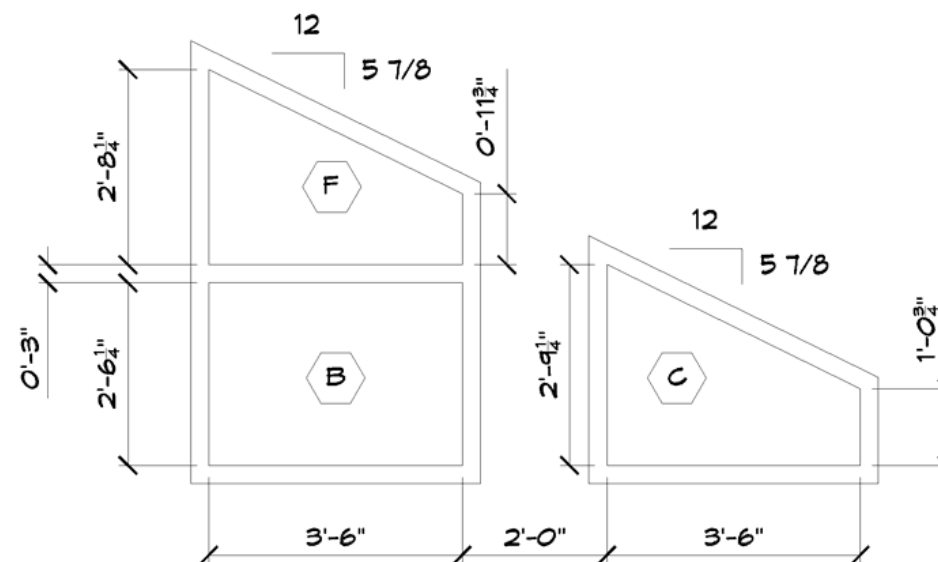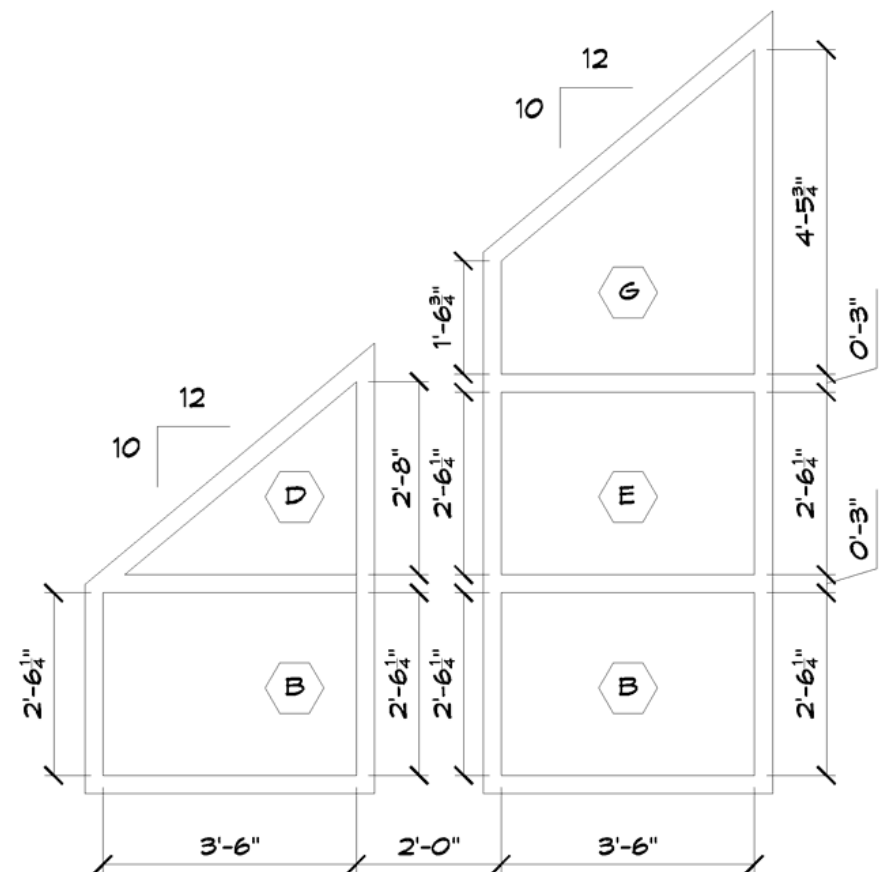

WINDOW SCHEDULE

A	42W	60H	DOUBLE-HUNG
B	SEE DETAIL DWG	FIXED	
C	SEE DETAIL DWG	FIXED	
D	SEE DETAIL DWG	FIXED	
E	SEE DETAIL DWG	FIXED	
F	SEE DETAIL DWG	FIXED	
G	SEE DETAIL DWG	FIXED	
H	42W	44H	DOUBLE-HUNG
I	30W	42H	EXISTING
J	42W	38H	FIXED
K	40W	36H	EXISTING
L	48W	30H	EXISTING
M	30W	37H	DOUBLE-HUNG

DOOR SCHEDULE

1	36W	EXISTING ENTRY DOOR
2	108W	EXISTING GARAGE DOOR
3	72W	SLIDING GLASS



WINDOWS

MR & MRS RON JAKUBAS
LAKE GENESERATH HOME
BEAVER ISLAND, MICHIGAN

RICHARD GILLESPIE
R. GILLESPIE ENTERPRISES
CONTRACTOR
BEAVER ISLAND, MICHIGAN

PROJECT 0112
PLAN DATE
ORIGINAL: 30 OCT 2001

NOTES:



SCALE: 3/8" = 1'-0"

A6




ELEVATIONS

MR & MRS RON JAKUBAS
LAKE GENESERATH HOME
BEAVER ISLAND, MICHIGAN

RICHARD GILLESPIE
R. GILLESPIE ENTERPRISES
CONTRACTOR
BEAVER ISLAND, MICHIGAN

PROJECT 0112
PLAN DATE
ORIGINAL: 30 OCT 2001

NOTES:

 

SCALE: 3/16" = 1'-0"

A7



SIDE ELEVATION

SCALE: 3/16" = 1'-0"

ENTRY AND DRIVEWAY FACADE

WINDOW SCHEDULE

A	42W	60H	DOUBLE-HUNG
B	SEE DETAIL DWG	FIXED	
C	SEE DETAIL DWG	FIXED	
D	SEE DETAIL DWG	FIXED	
E	SEE DETAIL DWG	FIXED	
F	SEE DETAIL DWG	FIXED	
G	SEE DETAIL DWG	FIXED	
H	42W	44H	DOUBLE-HUNG
I	30W	42H	EXISTING
J	42W	38H	FIXED
K	40W	36H	EXISTING
L	48W	30H	EXISTING
M	30W	37H	DOUBLE-HUNG

DOOR SCHEDULE

1	36W	EXISTING ENTRY DOOR
2	108W	EXISTING GARAGE DOOR
3	72W	SLIDING GLASS




ELEVATIONS

MR & MRS RON JAKUBAS
LAKE GENESERATH HOME
BEAVER ISLAND, MICHIGAN

RICHARD GILLESPIE
R. GILLESPIE ENTERPRISES
CONTRACTOR
BEAVER ISLAND, MICHIGAN


PROJECT 0112
PLAN DATE
ORIGINAL: 30 OCT 2001

NOTES:

 

SCALE: 3/16" = 1'-0"

A8

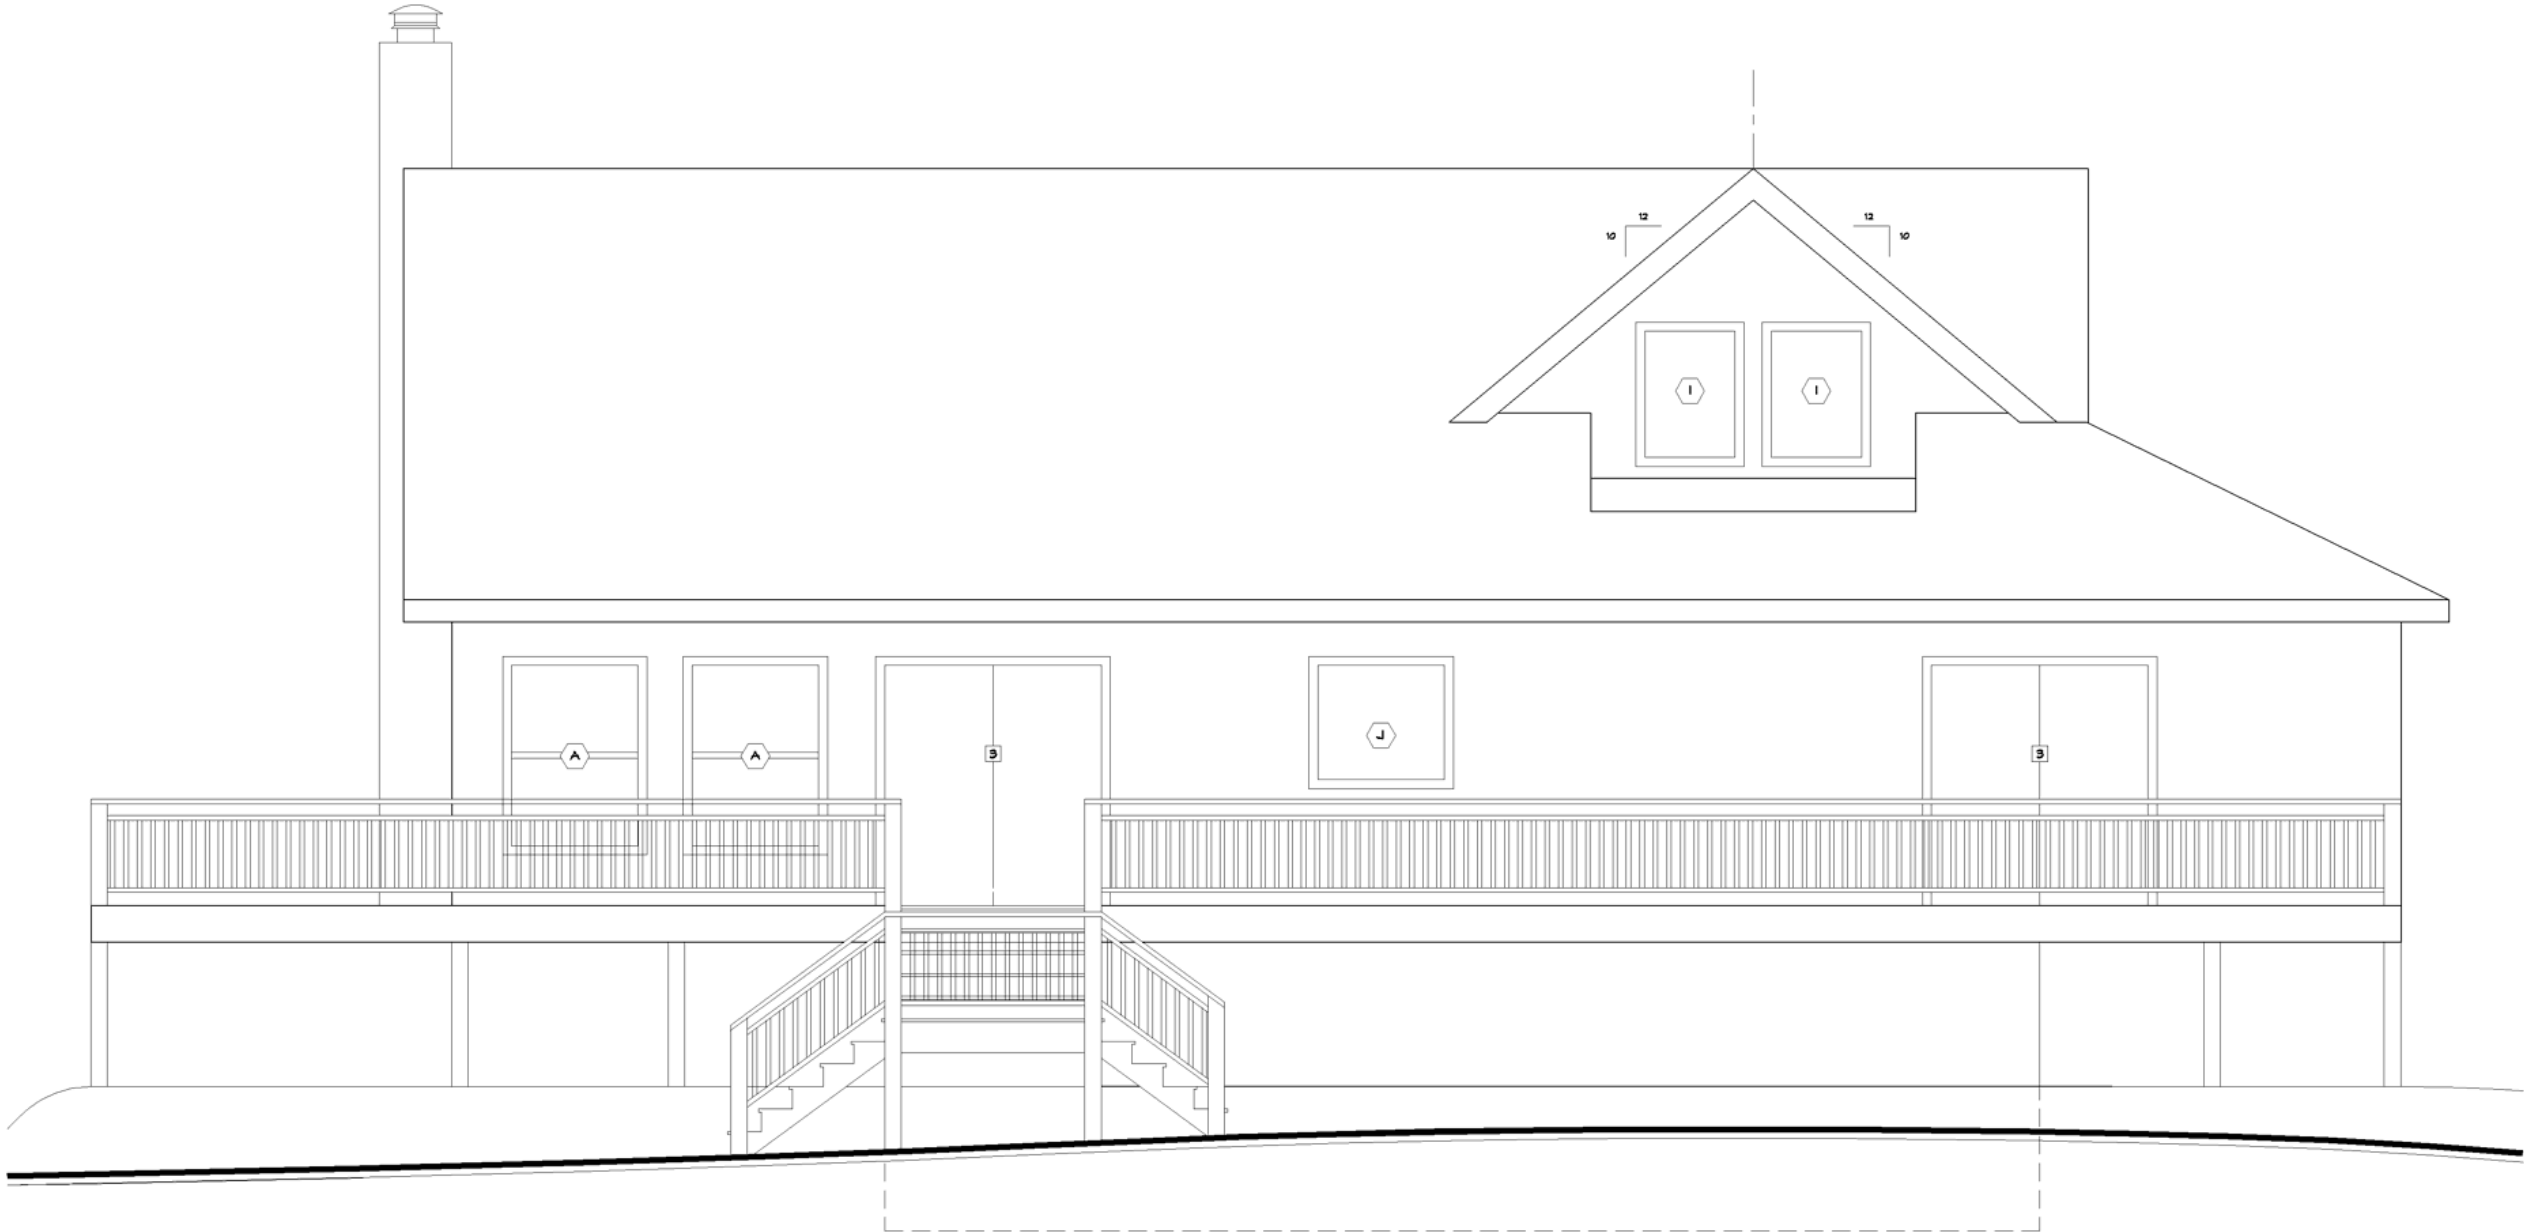

SIDE ELEVATION

SCALE: 3/16" = 1'-0"

WOODS & LAKESIDE FACADE

WINDOW SCHEDULE

A	42W	60H	DOUBLE-HUNG
B	SEE DETAIL DWG	FIXED	
C	SEE DETAIL DWG	FIXED	
D	SEE DETAIL DWG	FIXED	
E	SEE DETAIL DWG	FIXED	
F	SEE DETAIL DWG	FIXED	
G	SEE DETAIL DWG	FIXED	
H	42W	44H	DOUBLE-HUNG
I	30W	42H	EXISTING
J	42W	38H	FIXED
K	40W	36H	EXISTING
L	48W	30H	EXISTING
M	30W	37H	DOUBLE-HUNG

DOOR SCHEDULE

1	36W	EXISTING ENTRY DOOR
2	108W	EXISTING GARAGE DOOR
3	72W	SLIDING GLASS



ELEVATIONS

MR & MRS RON JAKUBAS
LAKE GENESERATH HOME
BEAVER ISLAND, MICHIGAN


RICHARD GILLESPIE
R. GILLESPIE ENTERPRISES
CONTRACTOR
BEAVER ISLAND, MICHIGAN

PROJECT 0112
PLAN DATE
ORIGINAL: 30 OCT 2001

NOTES:

SCALE: 3/16" = 1'-0"

A9

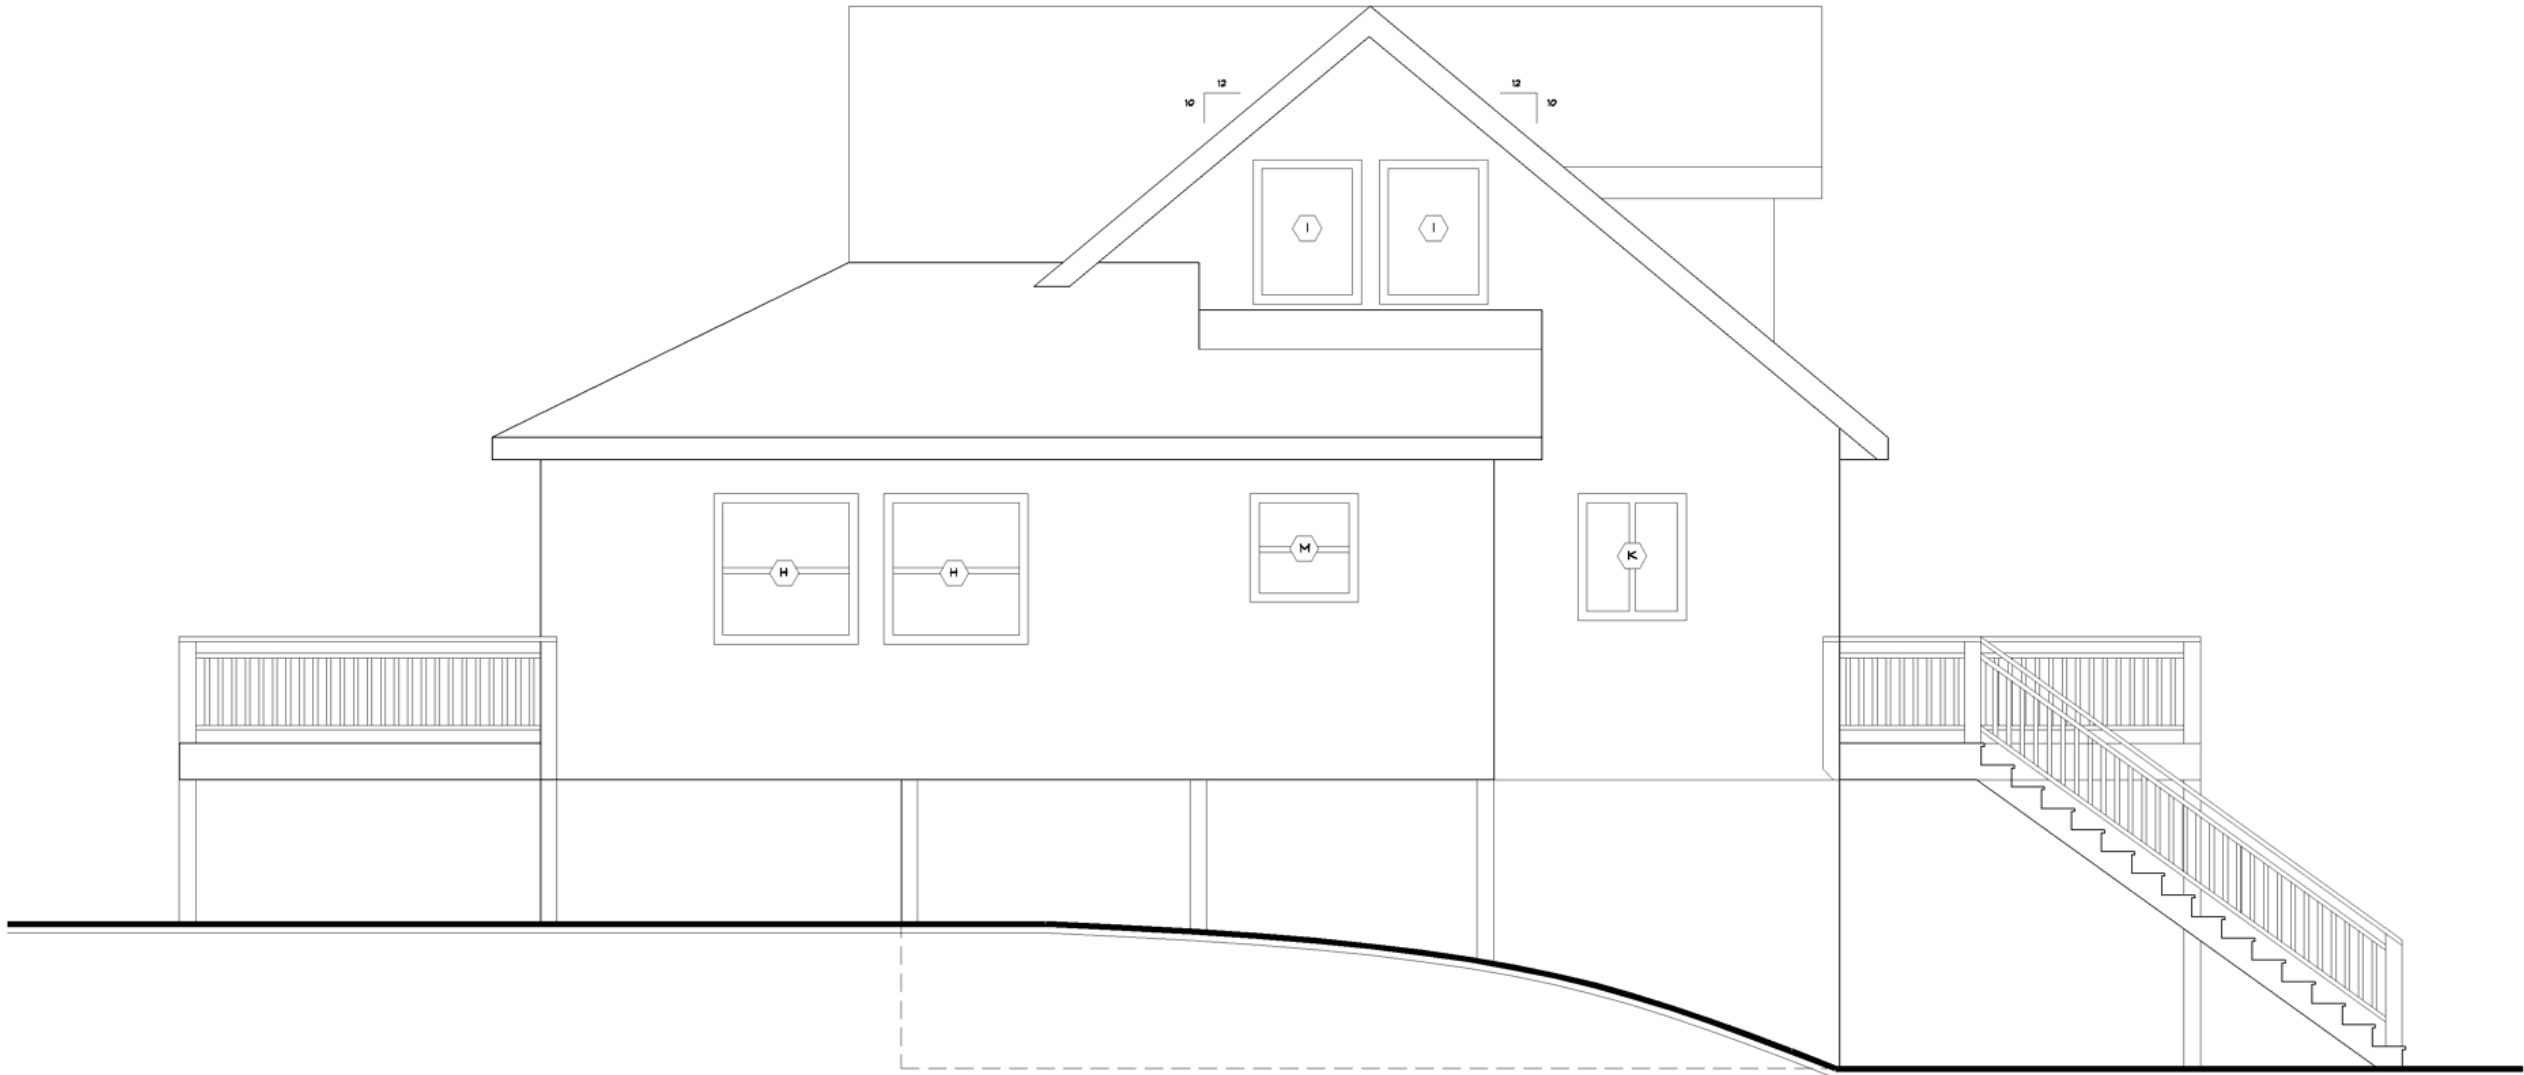

REAR ELEVATION

SCALE: 3/16" = 1'-0"

WOODS FACADE

WINDOW SCHEDULE

A	42W	60H	DOUBLE-HUNG
B	SEE DETAIL DWG	FIXED	
C	SEE DETAIL DWG	FIXED	
D	SEE DETAIL DWG	FIXED	
E	SEE DETAIL DWG	FIXED	
F	SEE DETAIL DWG	FIXED	
G	SEE DETAIL DWG	FIXED	
H	42W	44H	DOUBLE-HUNG
I	30W	42H	EXISTING
J	42W	38H	FIXED
K	40W	36H	EXISTING
L	48W	30H	EXISTING
M	30W	37H	DOUBLE-HUNG

DOOR SCHEDULE

1	36W	EXISTING ENTRY DOOR
2	108W	EXISTING GARAGE DOOR
3	72W	SLIDING GLASS



NOTES

MR & MRS RON JAKUBAS
LAKE GENESERATH HOME
BEAVER ISLAND, MICHIGAN

RICHARD GILLESPIE
R. GILLESPIE ENTERPRISES
CONTRACTOR
BEAVER ISLAND, MICHIGAN

PROJECT 0112
PLAN DATE
ORIGINAL: 30 OCT 2001

NOTES:

PDF File Notes:

Drawing Last Updated Nov 8, 2001

For 24 x 36 Drawings at 1/4" = 1'-0" see
<http://beaverislandrealty.com/jakubas/pdf/11-08-24x36.pdf>

Archived Drawings are located at
<http://beaverislandrealty.com/jakubas/>

Rich Gillespie
26205 Main Street
Beaver Island, MI 49782
Phone: **(231) 448-2577**
Fax: **(231) 448-2840**
Gillespie@beaverislandrealty.com

File: 11-08-11x17.pdf
Updated 11/08/2001

A10